
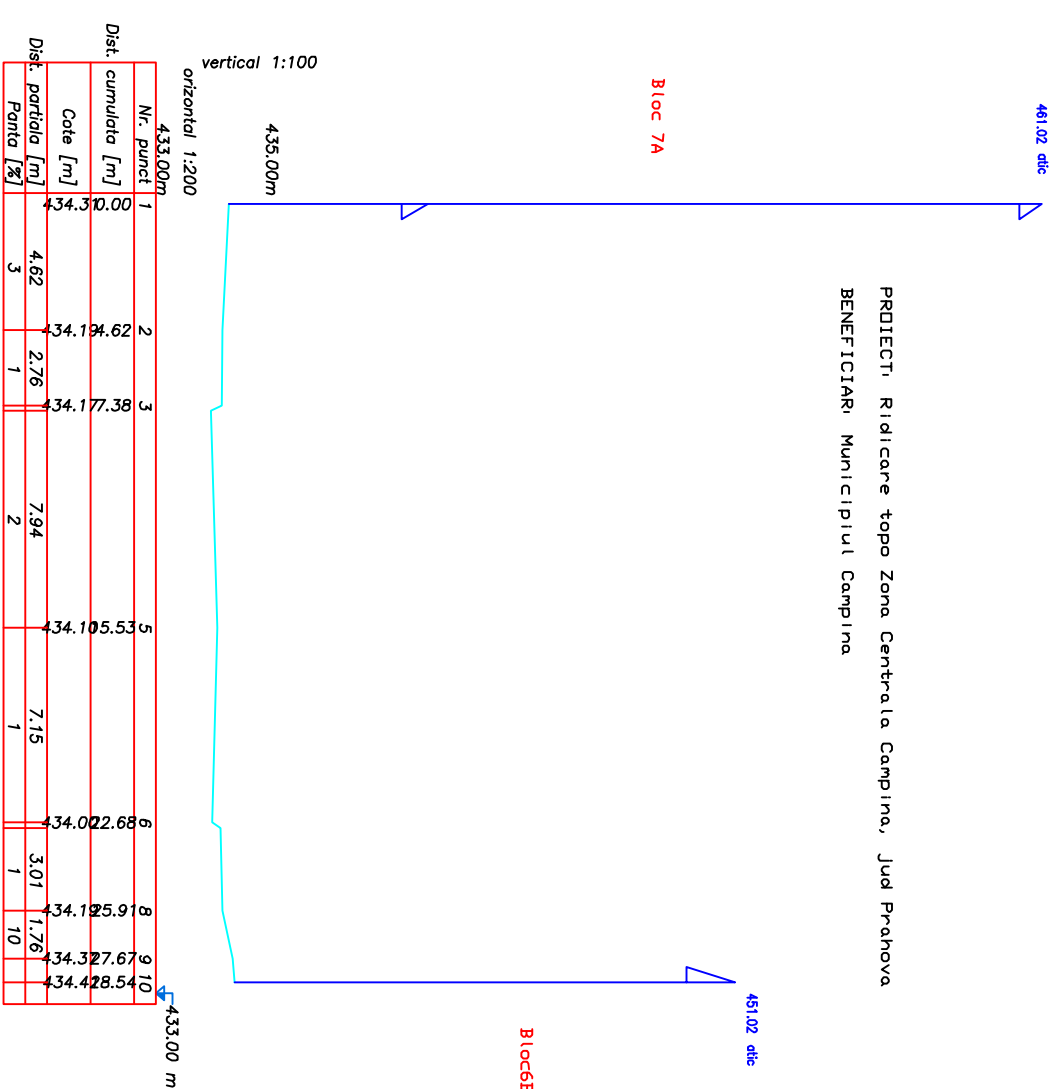


Scara 1: 200

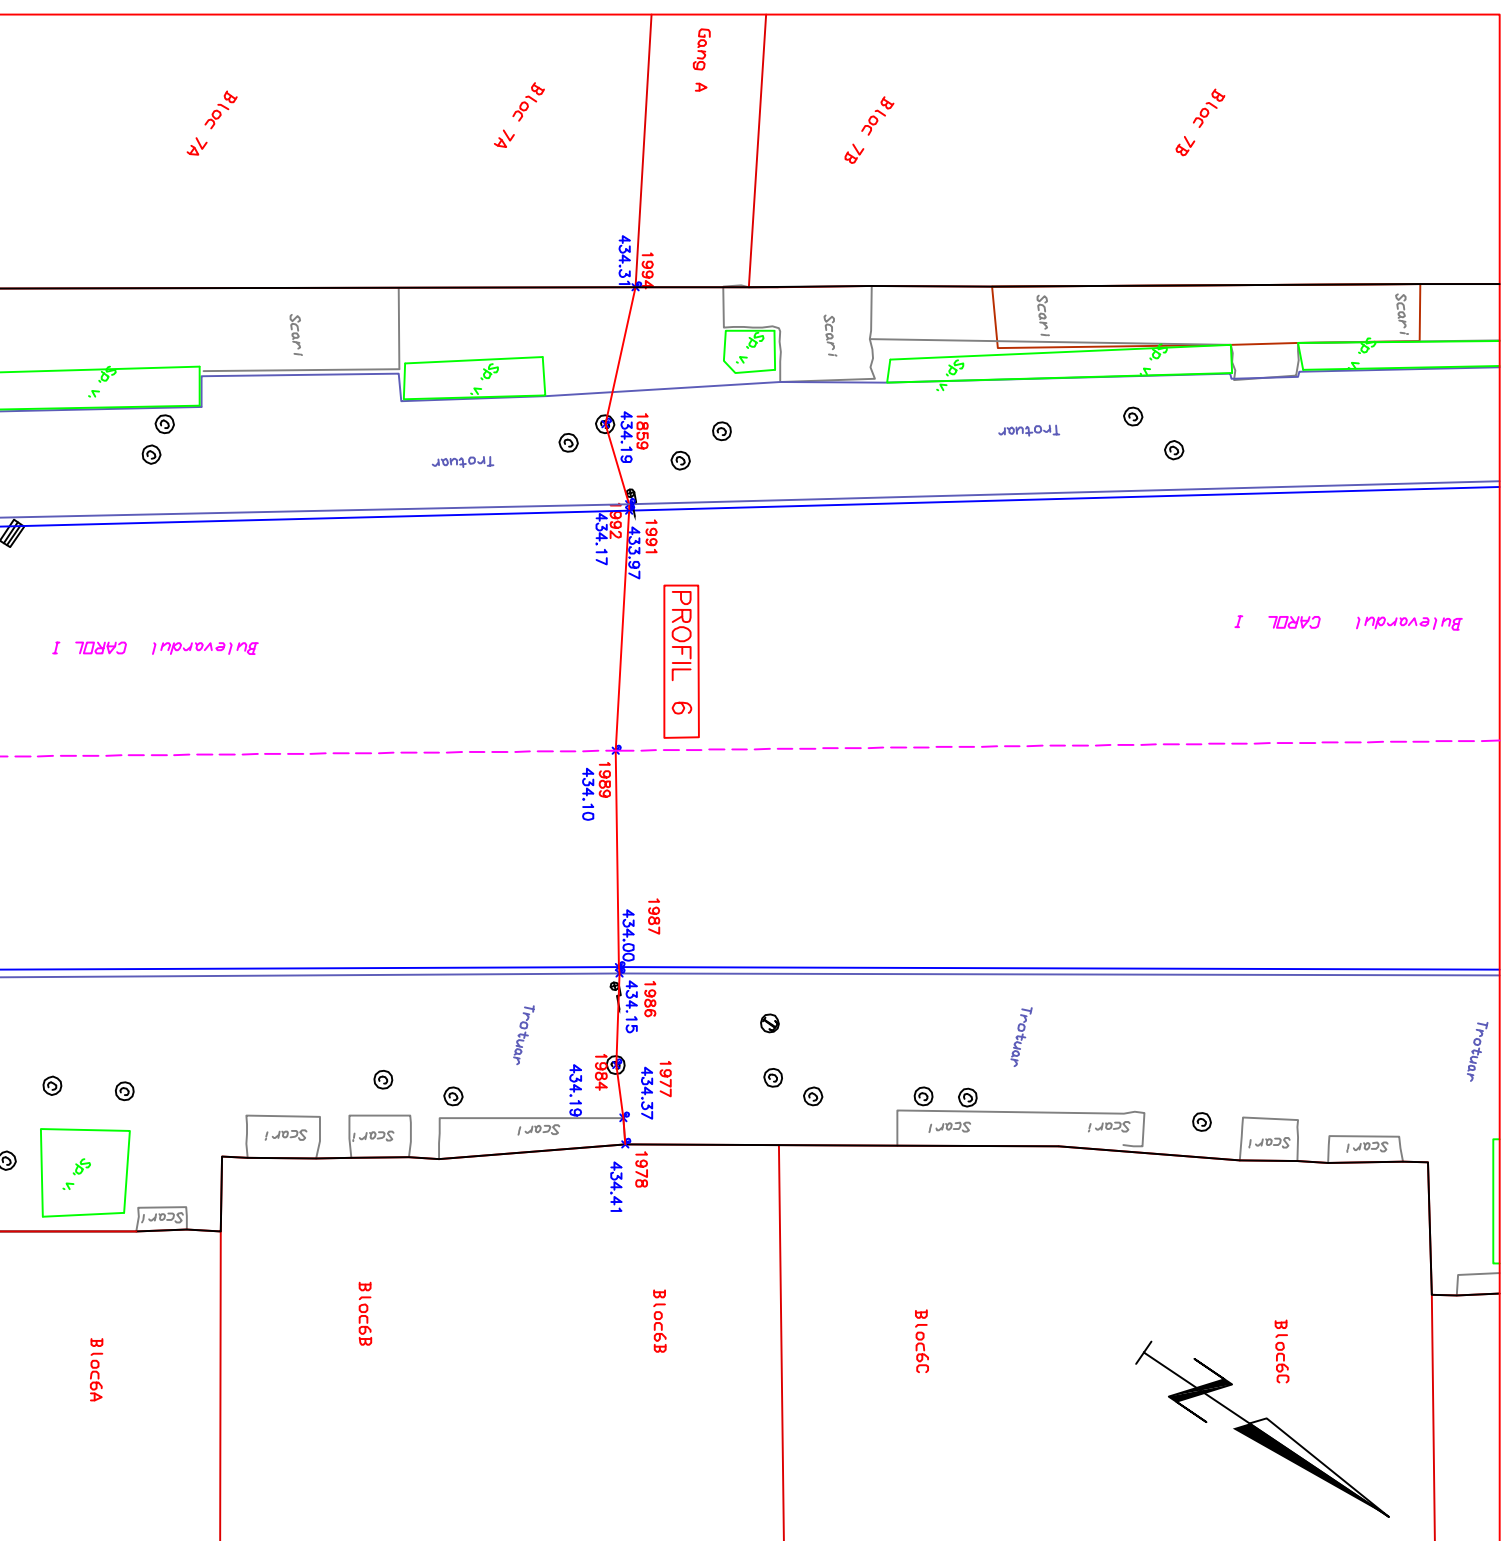

PROIECTANT DE SPECIALITATE:
S. C. TOPRO S. R. L.

PROJECTANT GENERAL
S. C. BLOM ROMANIA S. R. L.