


1700

900

# plansa 1

## plansa 2

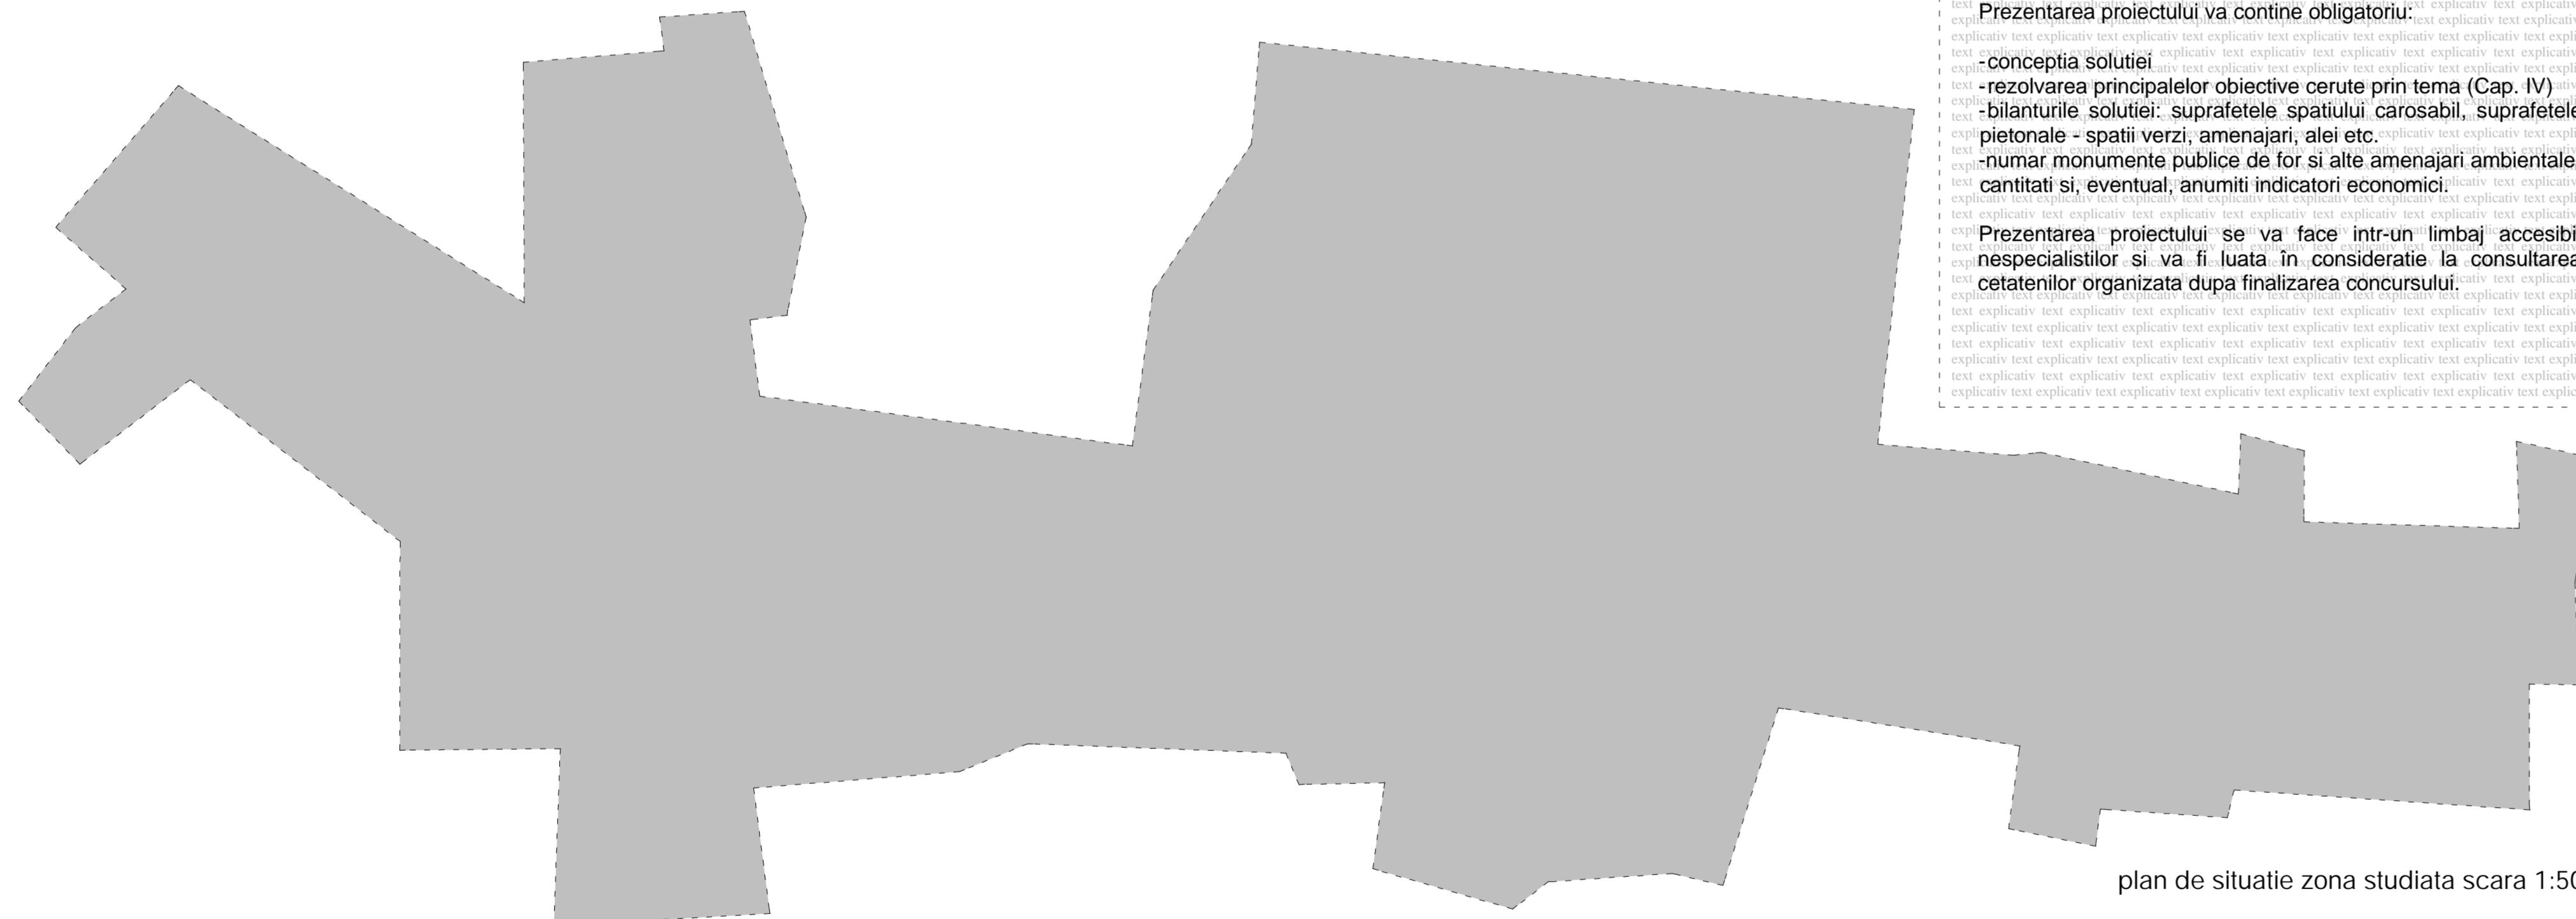

plansa 3

# plansa 4