



**Profil 1**  
1 : 200

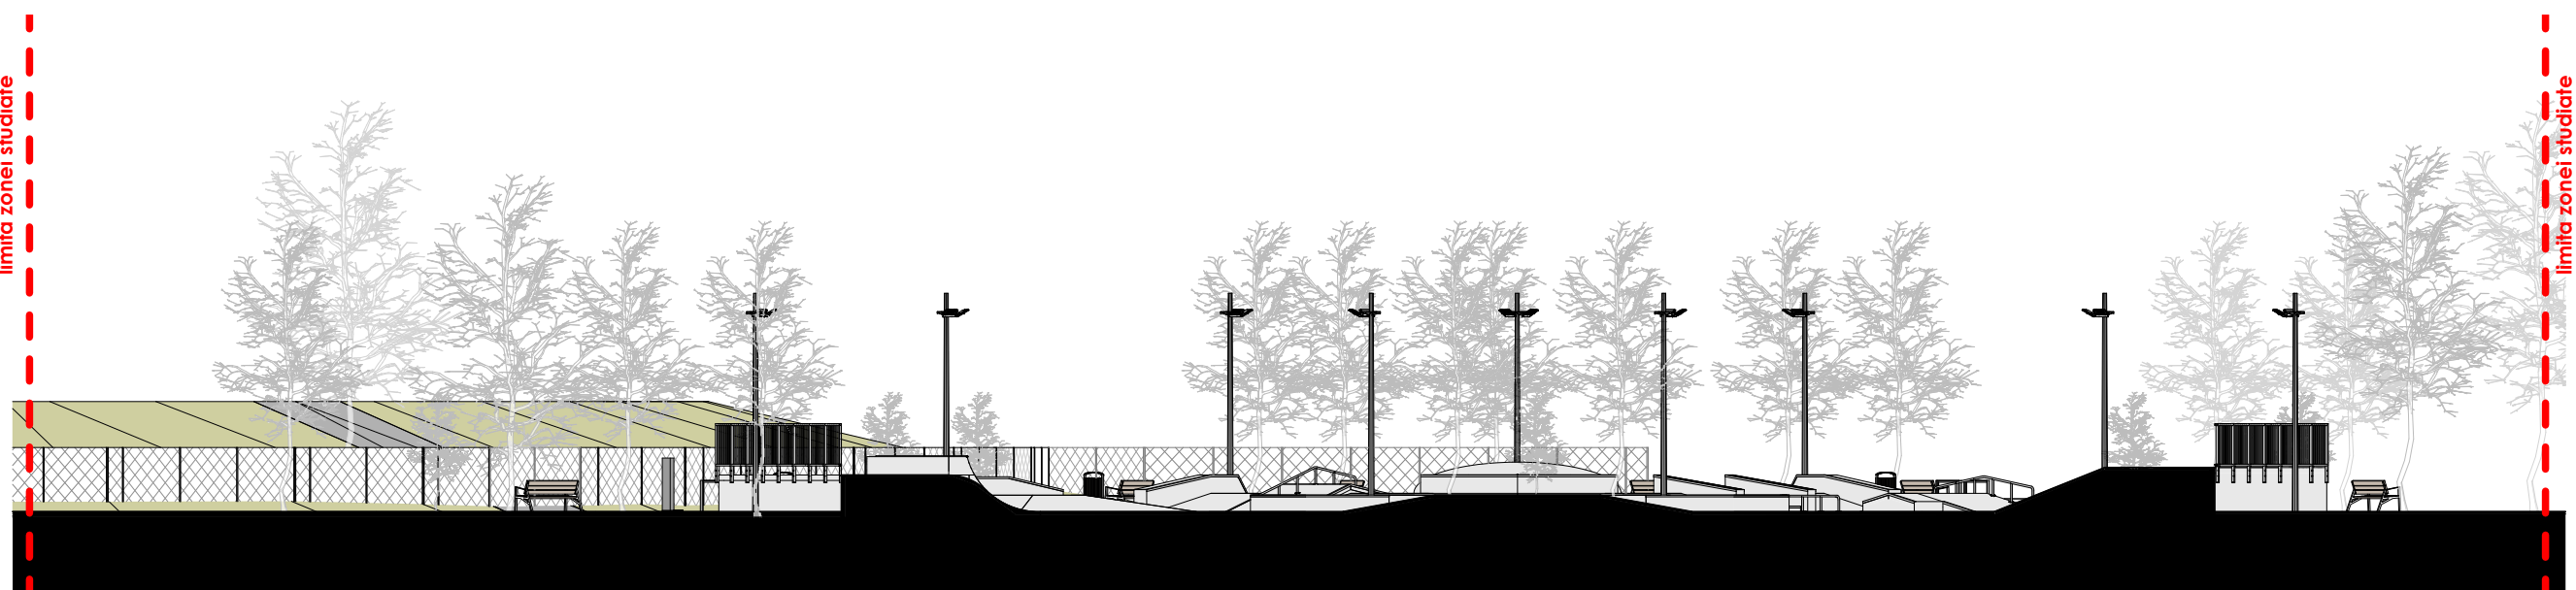

**Profil 2**  
1 : 200

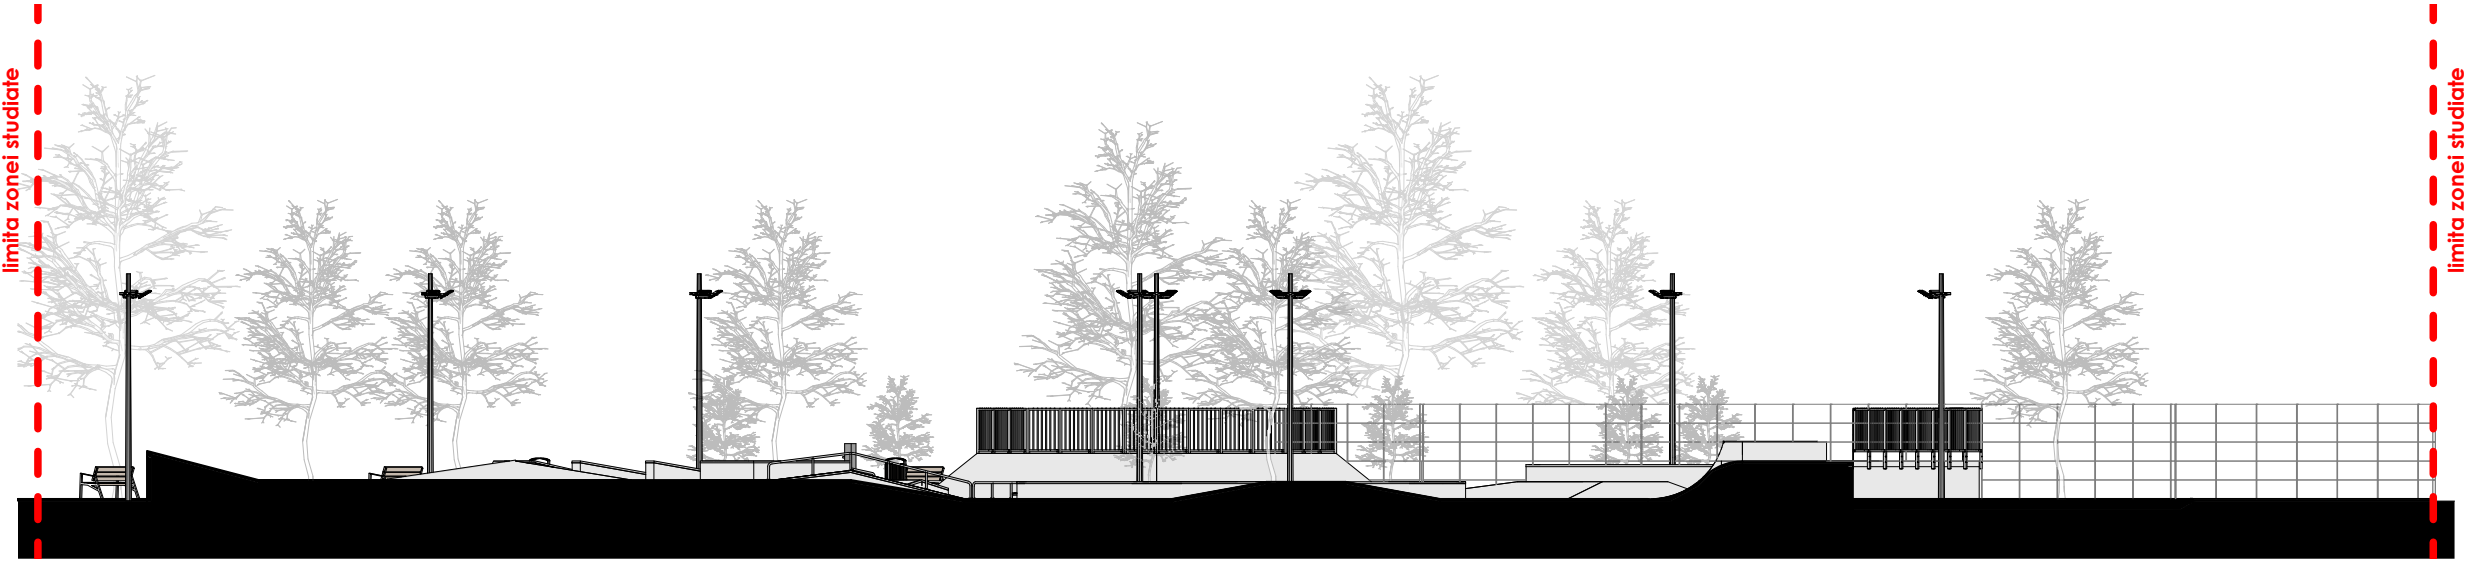

**Profil 3**  
1 : 200

**sportplay**  
ENGINEERING GAME SYSTEMS

pr. general:  
**sc SPORT PLAY  
SYSTEMS srl**  
Adresa:  
str. Colea Victoriei, nr. 7/19,  
Turda, jud. Cluj,  
Romania  
0040 742 774 046  
office@sportplay.ro

pr. specialitate:  
**sc PATRU NOUA  
STUDIO srl**  
Adresa:  
str. Horea, nr. 4/18, Cluj-  
Napoca, jud. Cluj,  
Romania  
office@49studio.ro

nr. pr.:  
**20 | 2023**

data:  
**11.2023**

beneficiar:  
**Municipiul Targu Mures**

adresa:  
str. Parcul Sportiv Municipal, nr. 4, mun.  
Targu Mures, jud. Mures

titlu proiect:  
**Amenajare Skatepark in Parcul Sportiv  
Municipal, mun. Targu Mures, jud. Mures**  
str. Parcul Sportiv Municipal, nr. 4, mun.  
Targu Mures, jud. Mures

titlu plansa:  
**Profile generale - Scenariul 1  
recomandat**

sef proiect:  
**arh. Mihai Balas**

proiectat:  
**arh. Alexandra Mihalca**

desenat:  
**arh. Ioana Patrut**

scara:  
**1:200**

faza:  
**S.F.**

nr. plansa:  
**A03.1**