


ST-01


Section

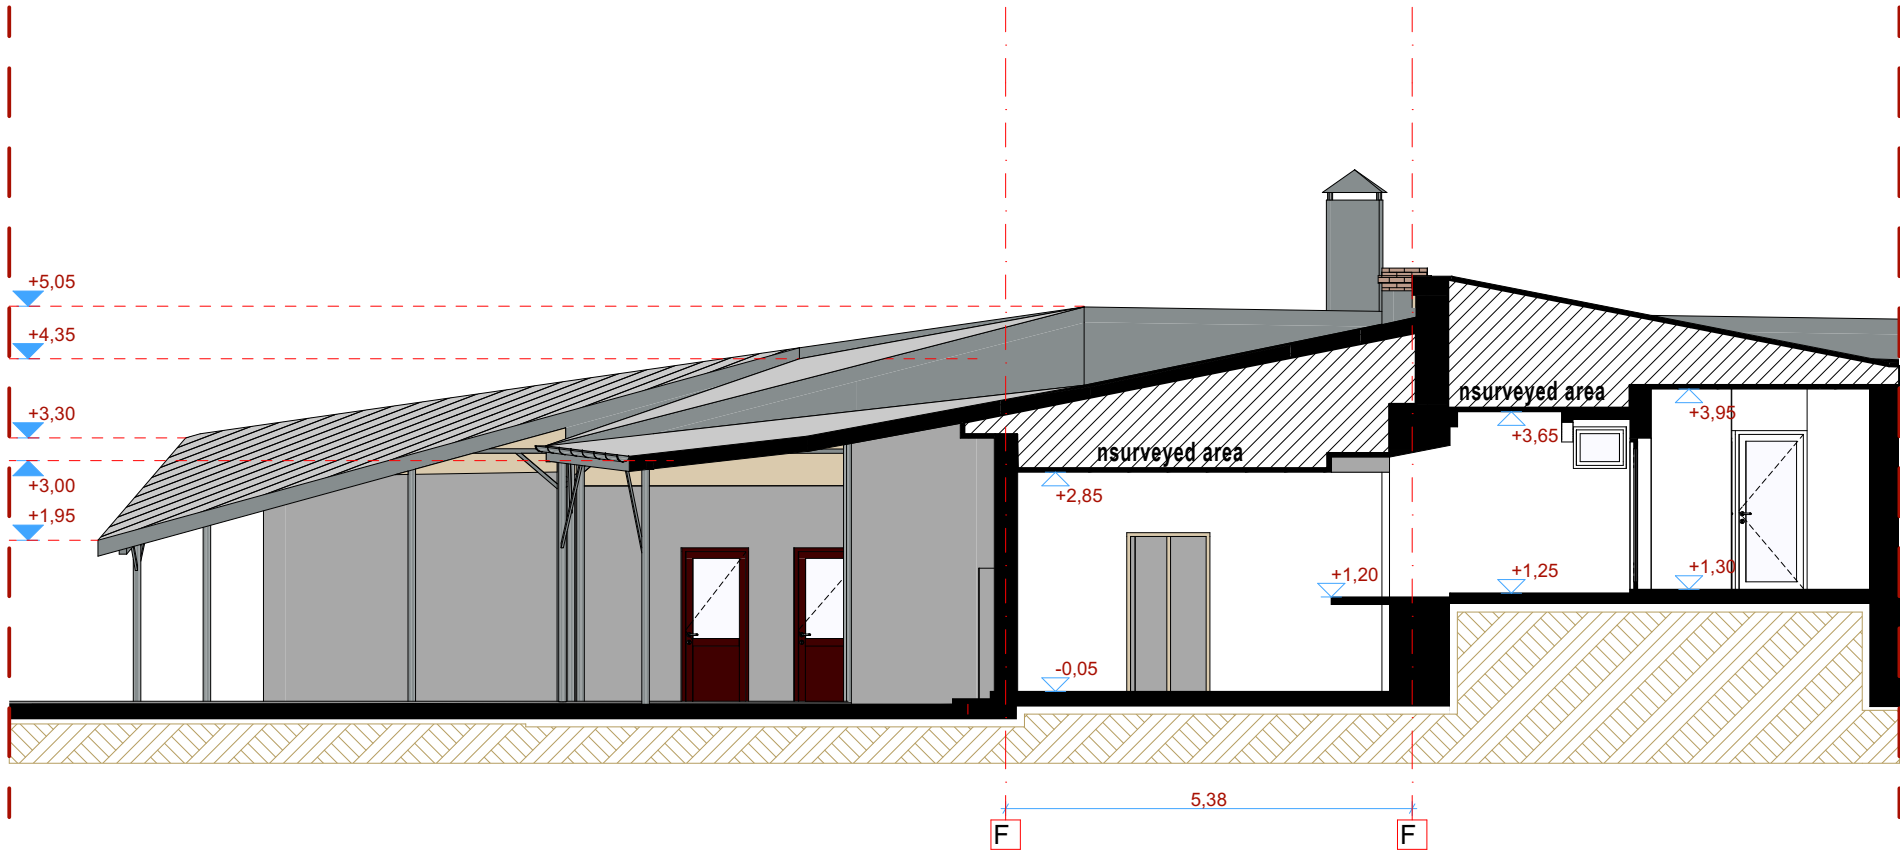

1:100 ST-03


Section

1:100

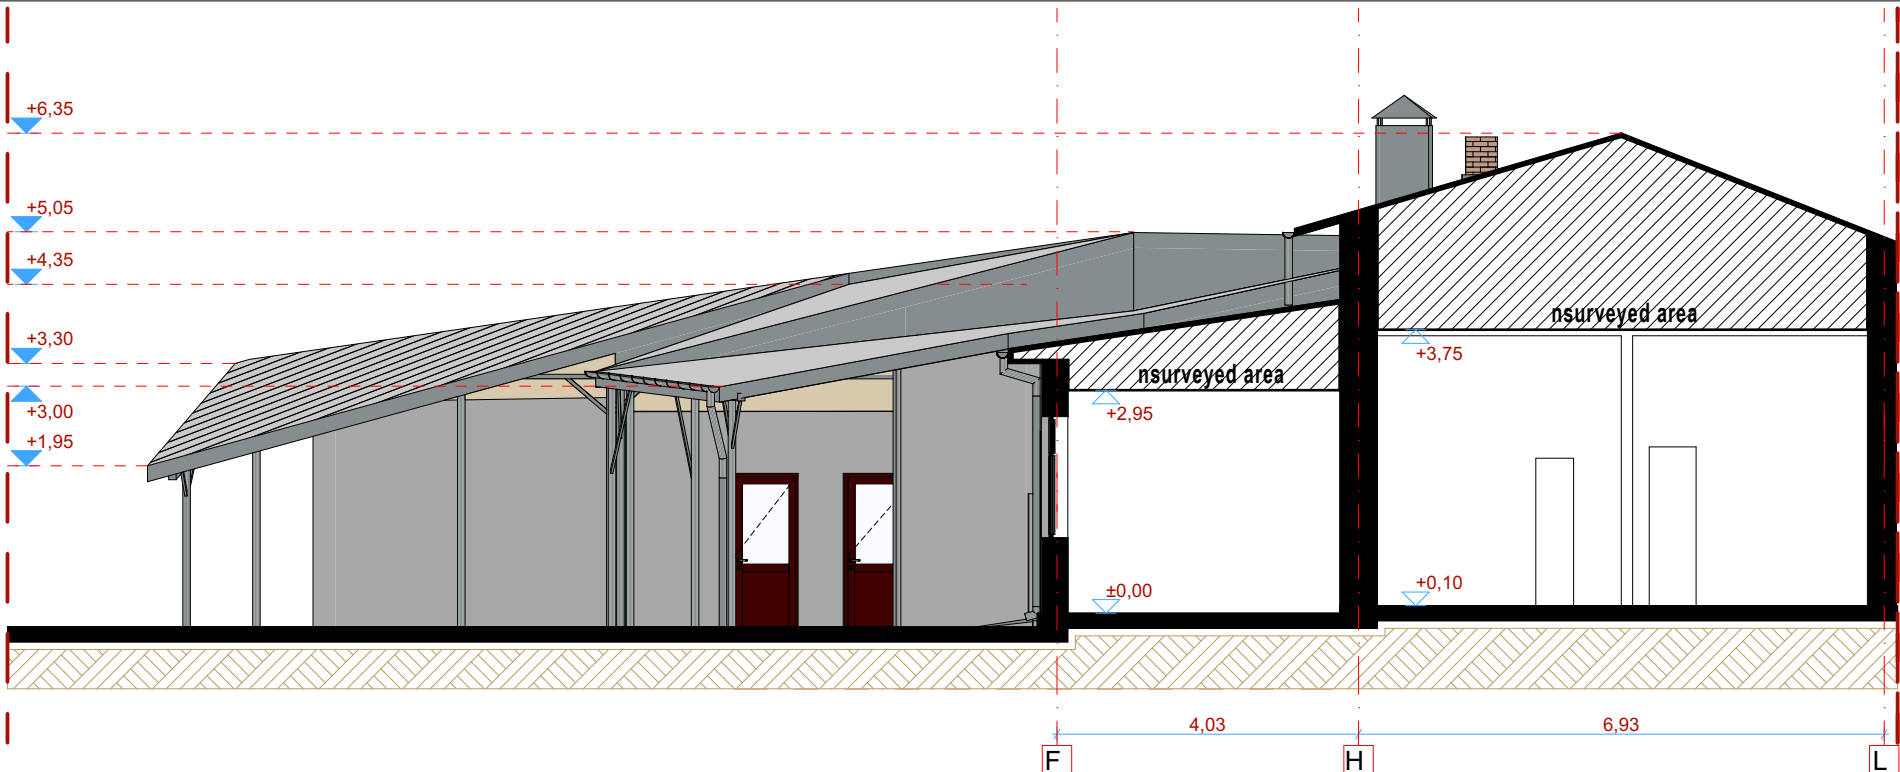

ST-02

Section

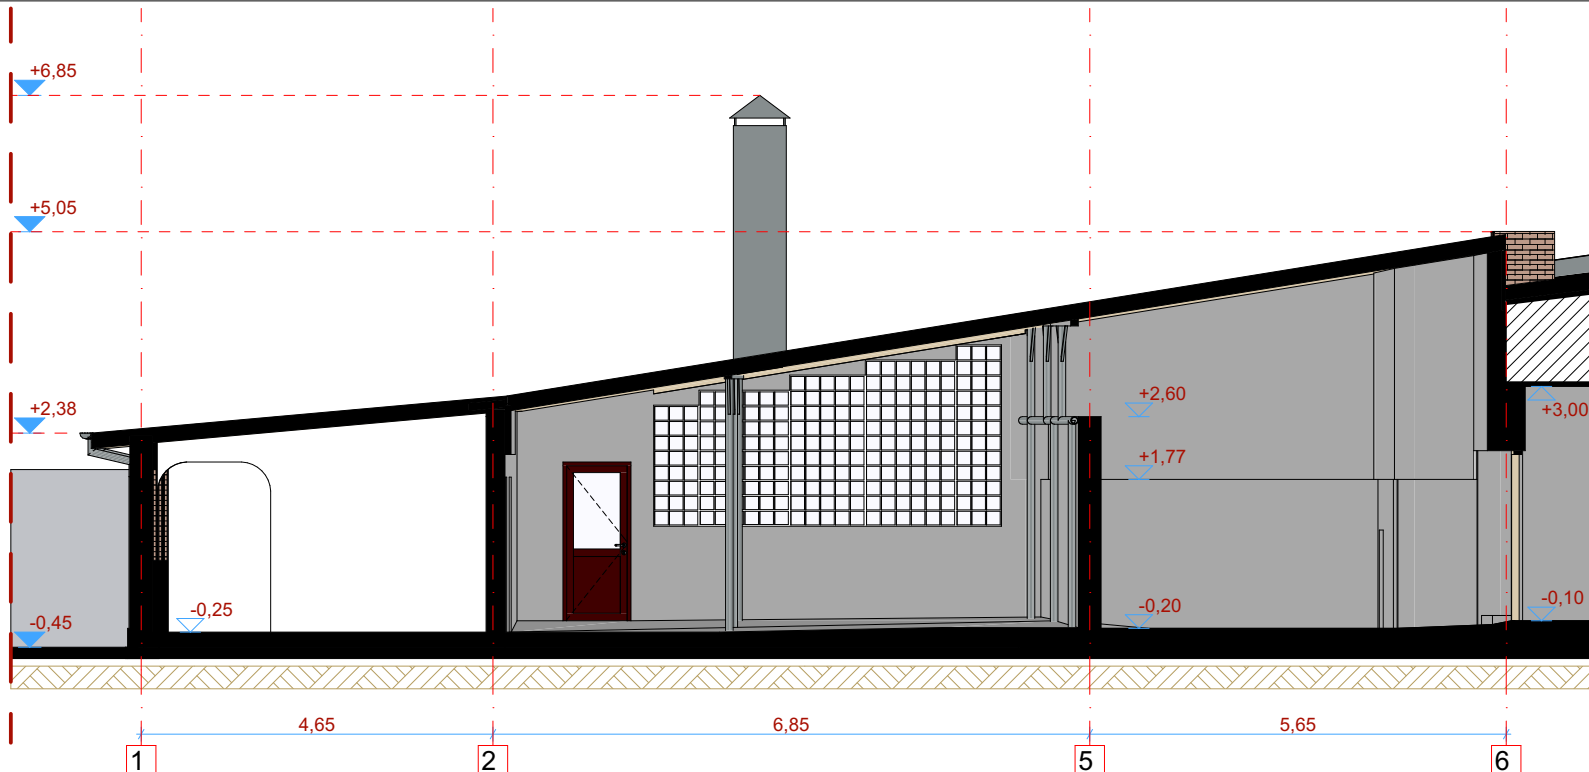

1:100 SL-01

Section

1:100

Proiectant general: SPECIALTY DESIGNER: STRUCTURAL DESIGN				S.C. GEOSTRUCT S.R.L.								Iasi, Sos. Arcu, nr. 71 Cod Unic de Inregistrare: RO 34380761 Nr. Registrul Comertului: J22/683/2015 Tel.: +40 748 141 118 email: office@geostruct.ro			
Proiectant de specialitate: SPECIALTY DESIGNER: ARCHITECTURAL DESIGN				TIPLEA F. STEFAN - BIA CIF 38071861 S.C. ASKBA S.R.L. CUI 36146776											
Calitatea Discipline		Nume Name		Semnatura Signatures		Cerinta Exigence		REFERAT Nr. / DATA REPORT No. / DATE		Nivel de stabilitate la incendiu - P118/99 Fire resistance class		II			
Verificator Verifier		Eng. Rotarescu Ioan						---		Clasa de importanta - P100-1/2013 Importance class		III			
Expert Expert		Eng. Diaconu Daniel						---		Categoria de importanta - H.G. 766/1997 Importance category		C			
Denumire proiect Project name										SERVICES FOR PREPARING A TECHNICAL EXPERTISE OF THE ANNEXES AND THE GREENHOUSE LOCATED IN THE COURTYARD OF THE LIBRECHT - FILIPESCU HOUSE, NOW UNIVERSITY HOUSE (HISTORICAL MONUMENT, LMI B-II-M-A-19107 CODE))		Amplasament Location		Mun. Bucuresti, Str. Dionisie Lupu, nr. 46	
Beneficiar Beneficiary		Bucharest University								Revizii nr. Revision no.		Proiect nr. intern Project no.		363/2024	
Specialitatea Discipline		Arhitectură Architectural design		Semnatura Signatures		Data Date		zz dd		mm yy		12 5		24	
Manager proiect Project manager		Eng. Niculi Bogdan-Alin						Faza Design phase		technical expertise		Titlul plansei Drawing title		Plansa nr. Drawing no.	
Desenat Draw by		Eng. Niculi Bogdan-Alin											R.17.2.		
Desenat Draw by		Arch. Tiplea Ștefan						Scara Scale							
Desenat Draw by		Arch. Barbu Mircea-Andrei						1:100					C17-C20- SECTIONS ST-01, ST-02, ST-03, SL-01		