




F-02 Left side facade sc.1:100

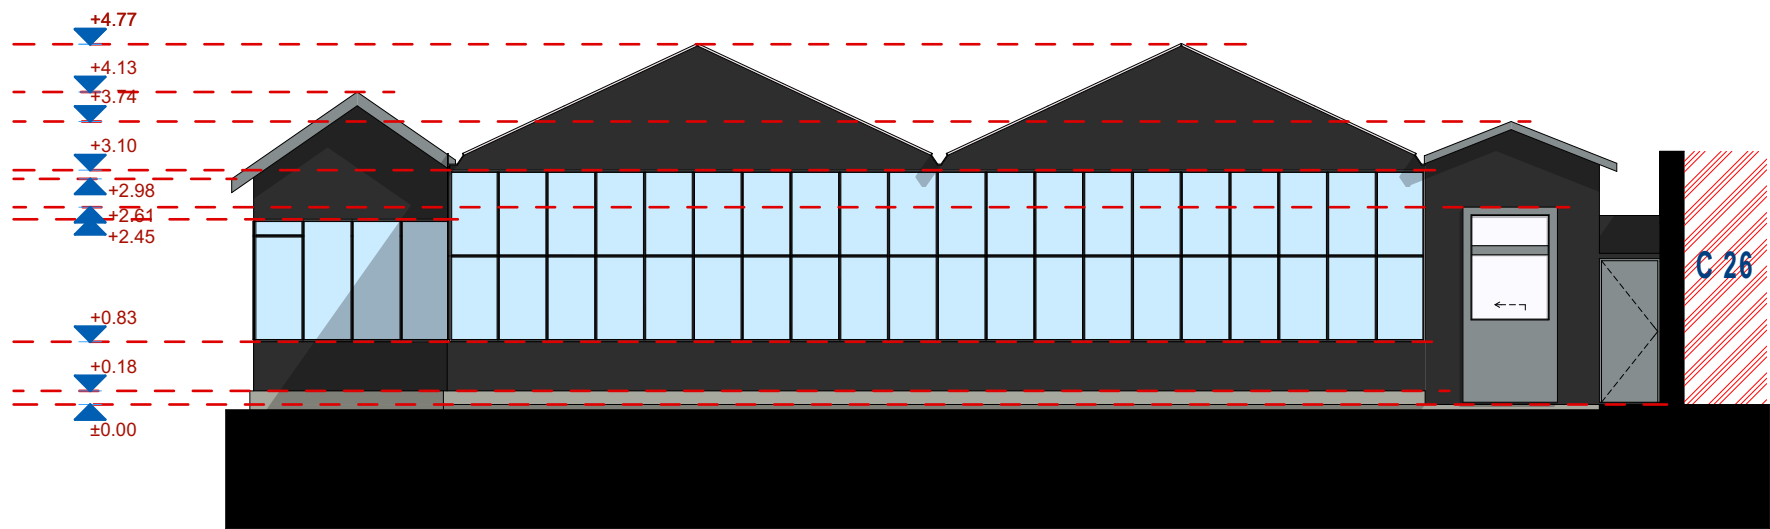

F-04 Right side facade sc.1:100

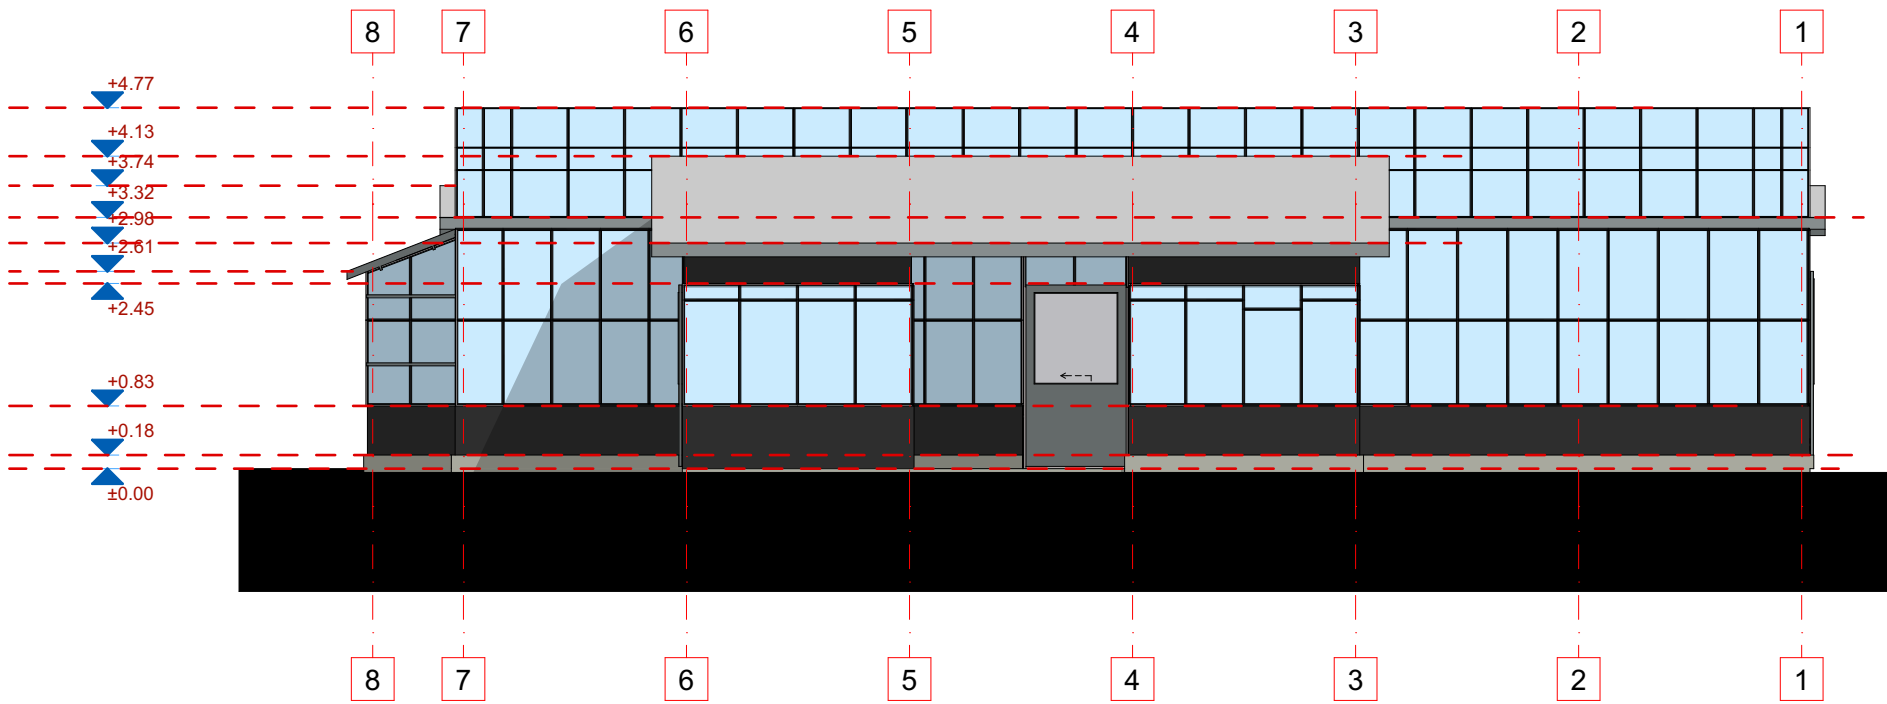

F-01 Main facade sc.1:100

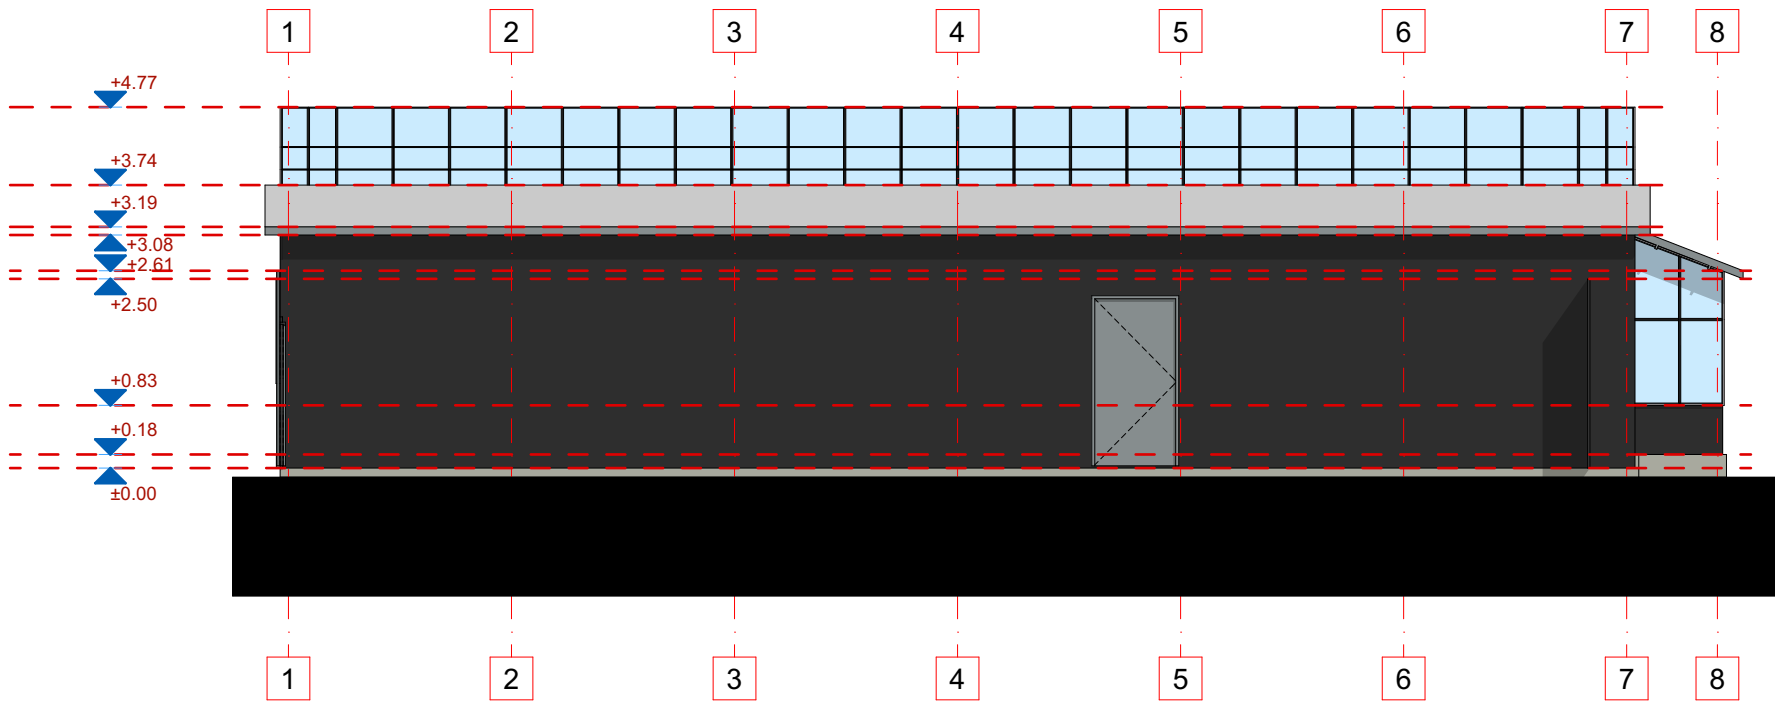

F-03 Rear facade sc.1:100

Proiectant general: SPECIALTY DESIGNER: STRUCTURAL DESIGNER		S.C. GEOSTRUCT S.R.L.		Iasi, Sos. Arcu, nr. 71 Cod Unic de Inregistrare: RO 34380761 Nr. Registrul Comertului: J22/683/2015 Tel.: +40 748 141 118 email: office@geostruct.ro	
Proiectant de specialitate: SPECIALTY DESIGNER: ARCHITECTURAL DESIGN		TIPLEA F. STEFAN - BIA CIF 38071861 S.C. ASKBA S.R.L. CUI 36146776		BIROU DE PROIECTARE CIVILA SI GEOTEHNICA	
Calitatea Discipline	Nume Name	Semnatura Signatures	Cerinta Exigence	REFERAT Nr. / DATA REPORT No. / DATE	Nivel de stabilitate la incendiu - P118/99 Fire resistance class
Verificator Verifier	Eng. Rotarescu Ioan			...	Clasa de importanta - P100-1/2013 Importance class
Expert Expert	Eng. Diaconu Daniel			...	Categoria de importanta - H.G. 766/1997 Importance category
Denumire proiect Project name	SERVICES FOR PREPARING A TECHNICAL EXPERTISE OF THE ANNEXES AND THE GREENHOUSE LOCATED IN THE COURTYARD OF THE LIBRECHT - FILIPESCU HOUSE, NOW UNIVERSITY HOUSE (HISTORICAL MONUMENT, LMI B-II-M-A-19107 CODE)			Amplasament Location	Mun. Bucuresti, Str. Dionisie Lupu, nr. 46
Beneficiar Beneficiary	Bucharest University			Revizoria nr. Revision no.	Proiect nr. intern Project no. 363/2024
Specialitatea Discipline	Arhitectură Architectural design	Semnatura Signatures	Data Date	zz dd	mm aa yy
Manager proiect Project manager	Eng. Niculi Bogdan-Alin			12	24
Desenat Draw by	Eng. Niculi Bogdan-Alin			Faza Design phase	technical expertise
Desenat Draw by	Arch. Tiplea Ștefan			Scara Scale	1:100
Desenat Draw by	Arch. Barbu Mircea-Andrei				
					R.25.2.
					C25 - FACADES F-01, F-02, F-03, F-04