




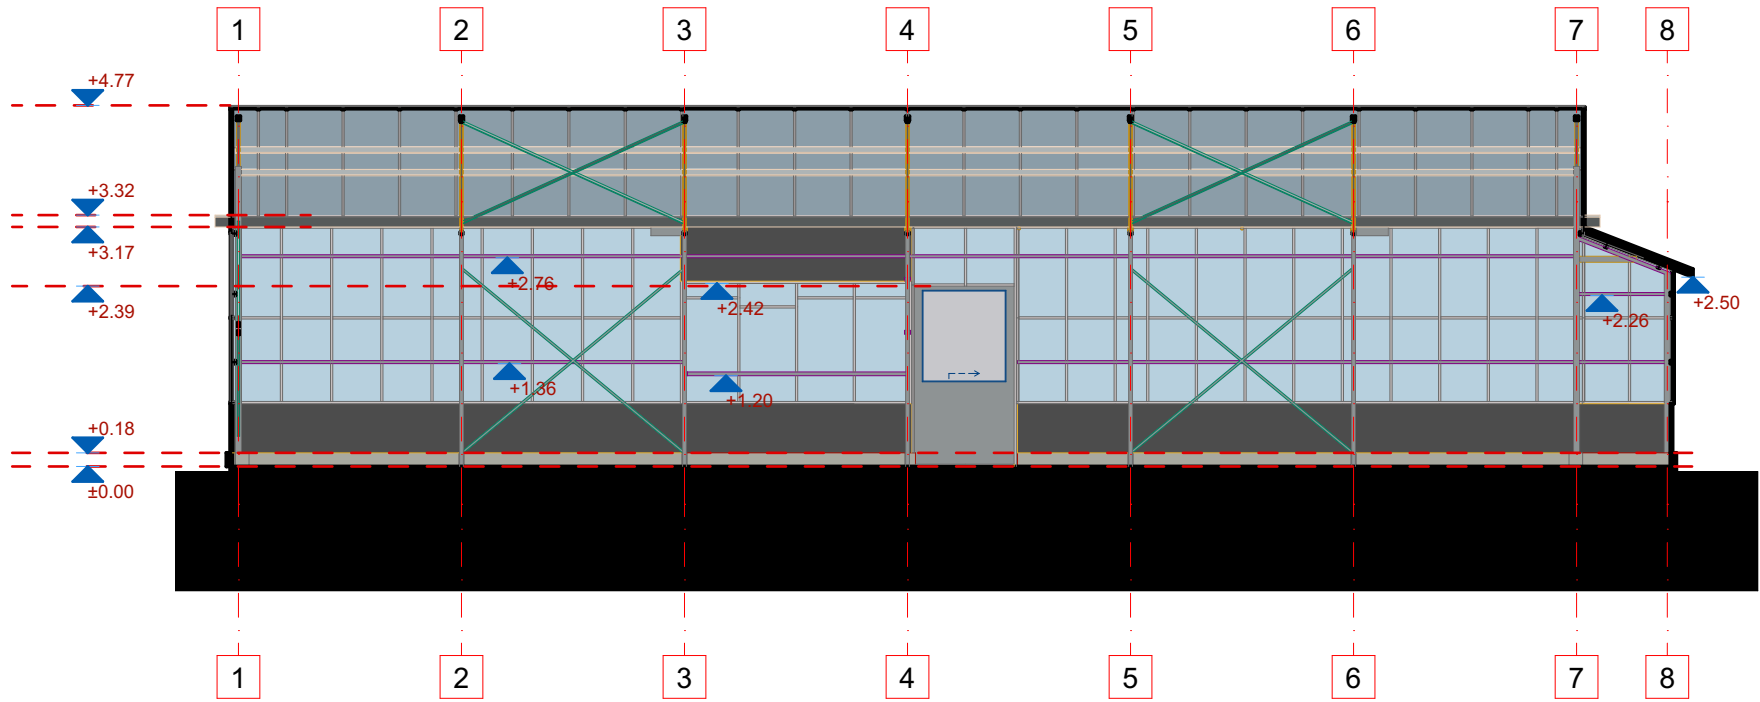

SL-01 Longitudinal section 1:100



ST-01 Cross section 1:100

| |
|---|
| Proiectant general: SPECIALTY DESIGNER: STRUCTURAL DESIGN | | | | | | | | | | S.C. GEOSTRUCT S.R.L. | | | | | | | | | | Iasi. Sos. Arcu, nr. 71 Cod Unic de Inregistrare: RO 34380761 Nr. Registrul Comertului: J22/683/2015 | |
| Proiectant de specialitate: SPECIALTY DESIGNER: ARCHITECTURAL DESIGN | | | | | | | | | | TIPLEA F. STEFAN - BIA CIF 38071661 S.C. ASKBA S.R.L. CUI 36146776 | | | | | | | | | |  BIROU DE PROIECTARE CIVILA SI GEOTEHNICA | |
| Calitatea Discipline | | | | | | | | | | Nume Name | | | | | | | | | | Semnături Signatures | | | | | | | | | | Cerinta Exigence | | | | | | | | | | REFERAT Nr. / DATA REPORT No. / DATE | | | | | | | | | | Nivel de stabilitate la incendiu - P118/99 Fire resistance class | | | | | | | | | | II | |
| Verificator Verifier | | | | | | | | | | Eng. Rotarescu Ioan | | | | | | | | | | | | | | | | | | | | ... | | | | | | | | | | | | | | | | | | | | Clasa de importanta - P100-1/2013 Importance class | | | | | | | | | | III | |
| Expert Expert | | | | | | | | | | Eng. Diaconu Daniel | | | | | | | | | | | | | | | | | | | | ... | | | | | | | | | | | | | | | | | | | | Categoria de importanta - H.G. 766/1997 Importance category | | | | | | | | | | C | |
| Denumire proiect Project name | | | | | | | | | | SERVICES FOR PREPARING A TECHNICAL EXPERTISE OF THE ANNEXES AND THE GREENHOUSE LOCATED IN THE COURTYARD OF THE LIBRECHT - FILIPESCU HOUSE, NOW UNIVERSITY HOUSE (HISTORICAL MONUMENT, LMI B-II-M-A-19107 CODE)) | | | | | | | | | | | | | | | | | | | | Amplasament Location | | | | | | | | | | Mun. Bucuresti, Str. Dionisie Lupu, nr. 46 | |
| Beneficiar Beneficiary | | | | | | | | | | Bucharest University | | | | | | | | | | | | | | | | | | | | Revizia nr. Revision no. | | | | | | | | | | Proiect nr. intern Project no. | | | | | | | | | | 363/2024 | |
| Specialitatea Discipline | | | | | | | | | | Arhitectură Architectural design | | | | | | | | | | Semnături Signatures | | | | | | | | | | Data Date | | | | | | | | | | zz dd | | | | | | | | | | .. | | | | | | | | | | 12 mm | | | | | | | | | | aa yy | | | | | | | | | | 24 | | | | | | | | | | - | | | | | | | | | | Proiect nr. Project no. | | | | | | | | | | 363/2024 | | | | | | | | | |
| Manager proiect Project manager | | | | | | | | | | Eng. Niculi Bogdan-Alin | | | | | | | | | | | | | | | | | | | | Faza Design phase | | | | | | | | | | technical expertise | | | | | | | | | | Titlul plansei Drawing title | | | | | | | | | | Plansa nr. Drawing no. | | | | | | | | | | R.25.3. | |
| Desenat Draw by | | | | | | | | | | Eng. Niculi Bogdan-Alin | |
| Desenat Draw by | | | | | | | | | | Arch. Țiplea Ștefan | | | | | | | | | | | | | | | | | | | | Scara Scale | | | | | | | | | | 1:100 | |
| Desenat Draw by | | | | | | | | | | Arch. Barbu Mircea-Andrei | |

C25 - SECTIONS ST-01, SL-02