




F-02 Left side facade 1:100

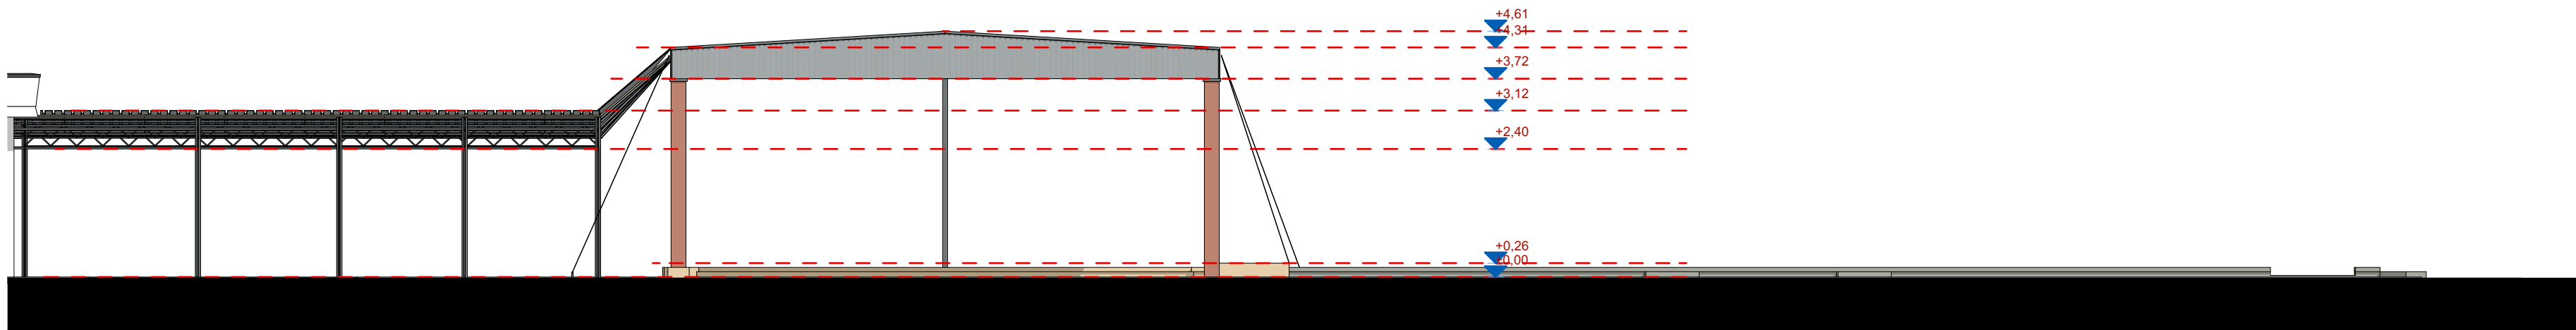

F-04 Right side facade 1:100

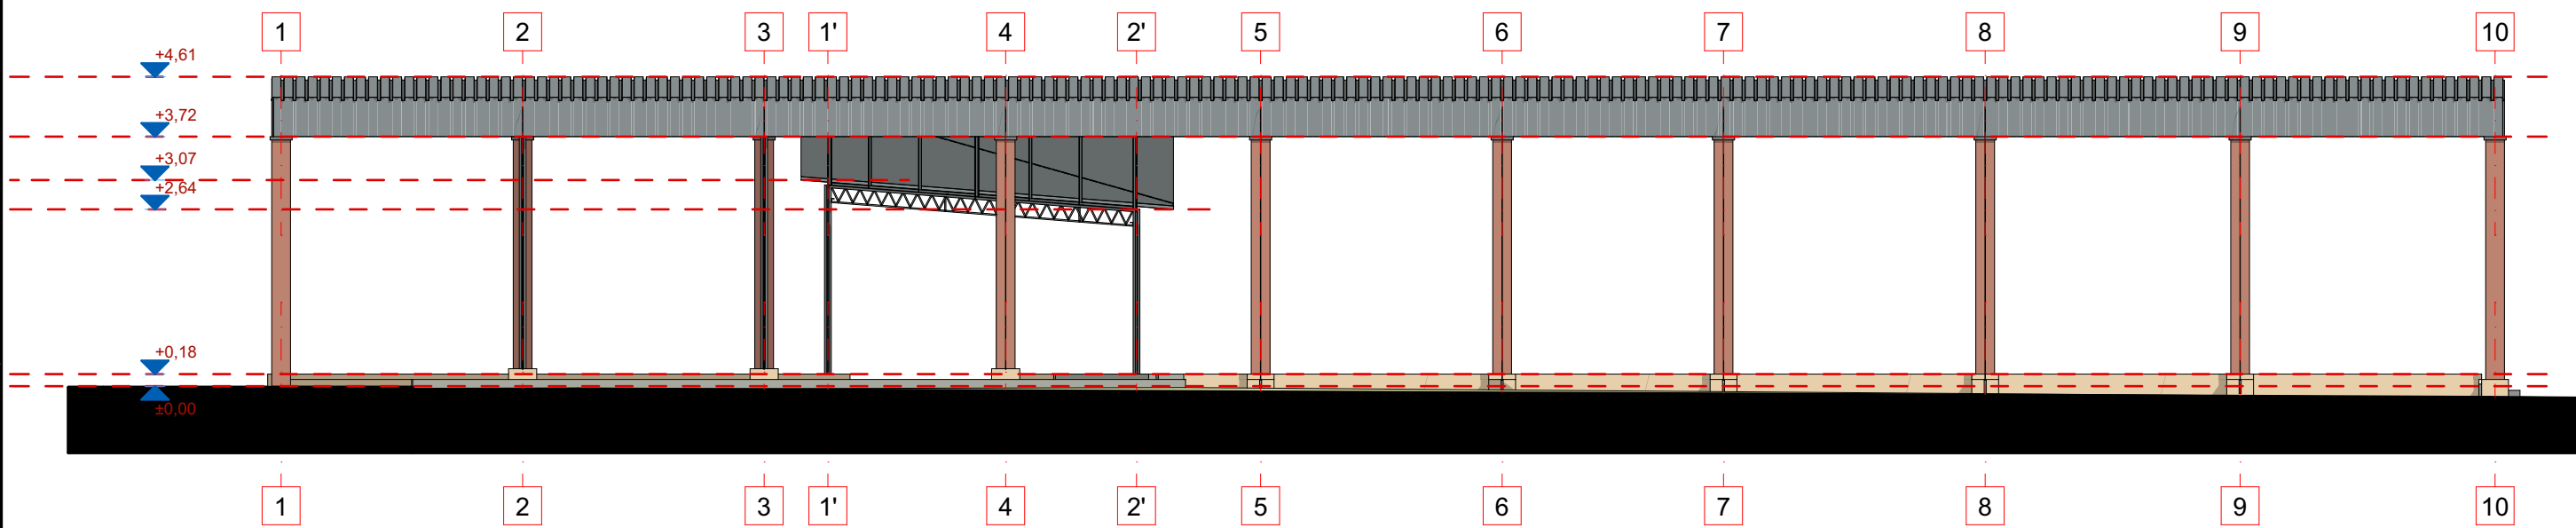

F-03 Rear facade 1:100

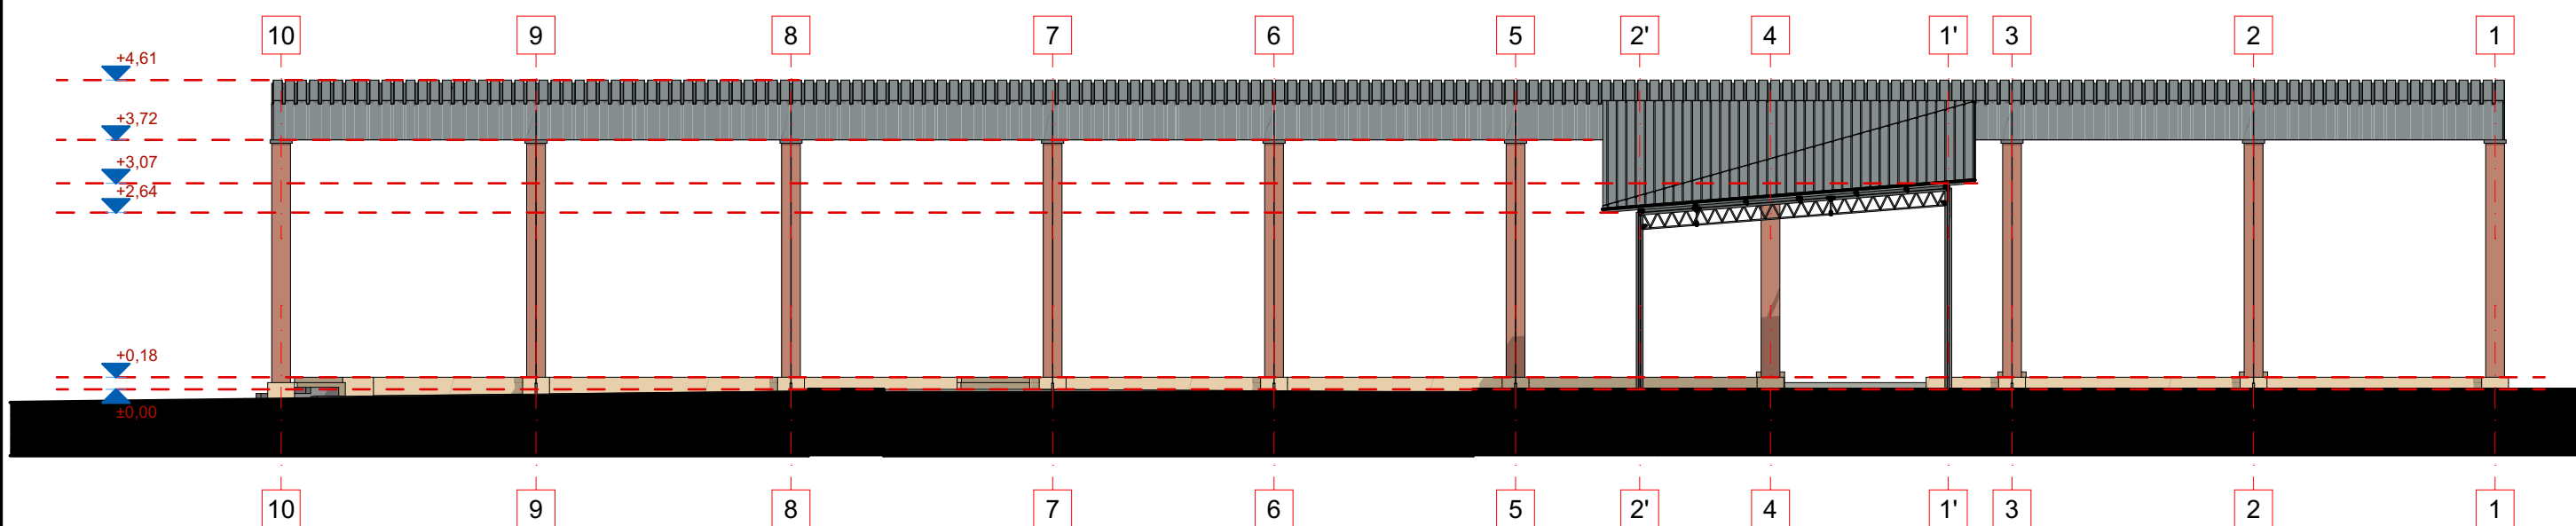

F-01 Main facade 1:100

Proiectant general: SPECIALTY DESIGNER: STRUCTURAL DESIGN		S.C. GEOSTRUCT S.R.L.						Iasi. Sos. Arcu, nr. 71 Cod Unic de Inregistrare: RO 34380761 Nr. Registrul Comertului: J22/683/2015 Tel.: +40 748 141 118 email: office@geostruct.ro	
Proiectant de specialitate: SPECIALTY DESIGNER: ARCHITECTURAL DESIGN		TIPLEA F. STEFAN - BIA CIF 38071861 S.C. ASKBA S.R.L. CUI 36146776							
Calitatea Discipline	Nume Name	Semnături Signatures	Cerința Exigence	REFERAT Nr. / DATA REPORT No. / DATE		Nivel de stabilitate la incendiu - P118/99 Fire resistance class		II	
Verificator Verifier	Eng. Rotarescu Ioan			---		Clasa de importanță - P100-1/2013 Importance class		III	
Expert Expert	Eng. Diaconu Daniel			---		Categorie de importanță - H.G. 766/1997 Importance category		C	
Denumire proiect Project name						Amplasament Location		Mun. Bucuresti, Str. Dionisie Lupu, nr. 46	
Beneficiar Beneficiary						Revizia nr. Revision no.		Proiect nr./intern Project no.	
Specialitatea Discipline						Semnături Signatures		Data Date	
Manager proiect Project manager						zz dd		12 aa yy	
Desenat Draw by						12 aa yy		24	
Desenat Draw by						Faza Design phase		technical expertise	
Desenat Draw by						Scara Scale		1:100	
Desenat Draw by								C9-C10 - FACADES F-01, F-02, F-03, F-04	