


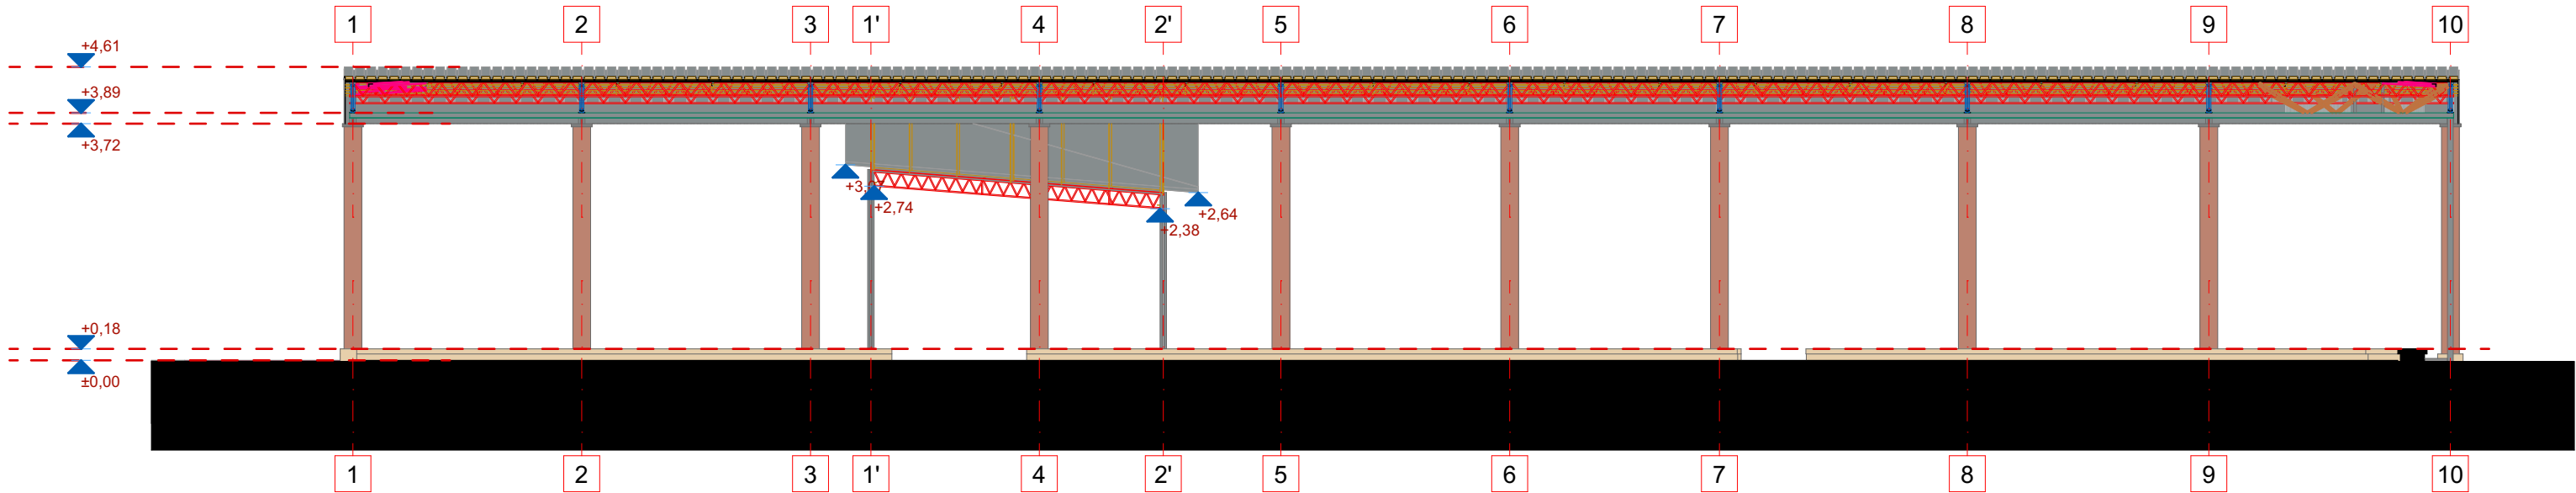

Translation from Romanian

SL-01 Longitudinal section 1:100



ST-01 Cross section 1:100

Proiectant general: SPECIALTY DESIGNER: STRUCTURAL DESIGN		S.C. GEOSTRUCT S.R.L.						Iasi. Sos. Arcu, nr. 71 Cod Unic de Inregistrare: RO 34380761 Nr. Registrul Comertului: J22/683/2015 Tel.: +40 748 141 118 email: office@geostruct.ro	
Proiectant de specialitate: SPECIALTY DESIGNER: ARCHITECTURAL DESIGN		TIPLEA F. STEFAN - BIA CIF 38071661 S.C. ASKBA S.R.L. CUI 36146776							
Calitatea Discipline	Nume Name	Semnături Signatures	Cerinta Exigence	REFERAT Nr. / DATA REPORT No. / DATE		Nivel de stabilitate la incendiu - P118/99 Fire resistance class		II	
Verificator Verifier	Eng. Rotarescu Ioan			...		Clasa de importanta - P100-1/2013 Importance class		III	
Expert Expert	Eng. Diaconu Daniel			...		Categoria de importanta - H.G. 766/1997 Importance category		C	
Denumire proiect Project name	SERVICES FOR PREPARING A TECHNICAL EXPERTISE OF THE ANNEXES AND THE GREENHOUSE LOCATED IN THE COURTYARD OF THE LIBRECHT - FILIPESCU HOUSE, NOW UNIVERSITY HOUSE (HISTORICAL MONUMENT, LMI B-II-M-A-19107 CODE))					Amplasament Location		Mun. Bucuresti, Str. Dionisie Lupu, nr. 46	
Beneficiar Beneficiary	Bucharest University					Revizia nr. Revision no.		Proiect nr. intern Project no. 363/2024	
Specialitatea Discipline	Arhitectură Architectural design	Semnături Signatures	Data Date	zz dd	.. mm	12 yy	aa yy	24	-
Manager proiect Project manager	Eng. Niculi Bogdan-Alin		Faza Design phase	technical expertise		Titlul plansei Drawing title		Proiect nr. Project no. 363/2024	
Desenat Draw by	Eng. Niculi Bogdan-Alin					Planşa nr. Drawing no. R.9.3.			
Desenat Draw by	Arch. Țiplea Ștefan		Scara Scale			1:100			
Desenat Draw by	Arch. Barbu Mircea-Andrei								
C9-C10 - SECTIONS ST-01, SL-02									