


Studiul Variantelor de traseu / Study of alternative route

scara / scale 1:20000


PENTRU PROIECTUL  
ETAPA I - DRUM TRANSREGIO FELEAC TR35 CENTURA METROPOLITANĂ  
ETAPA II - DRUM TRANSREGIO FELEAC TR35 DRUMURI DE LEGĂTURĂ

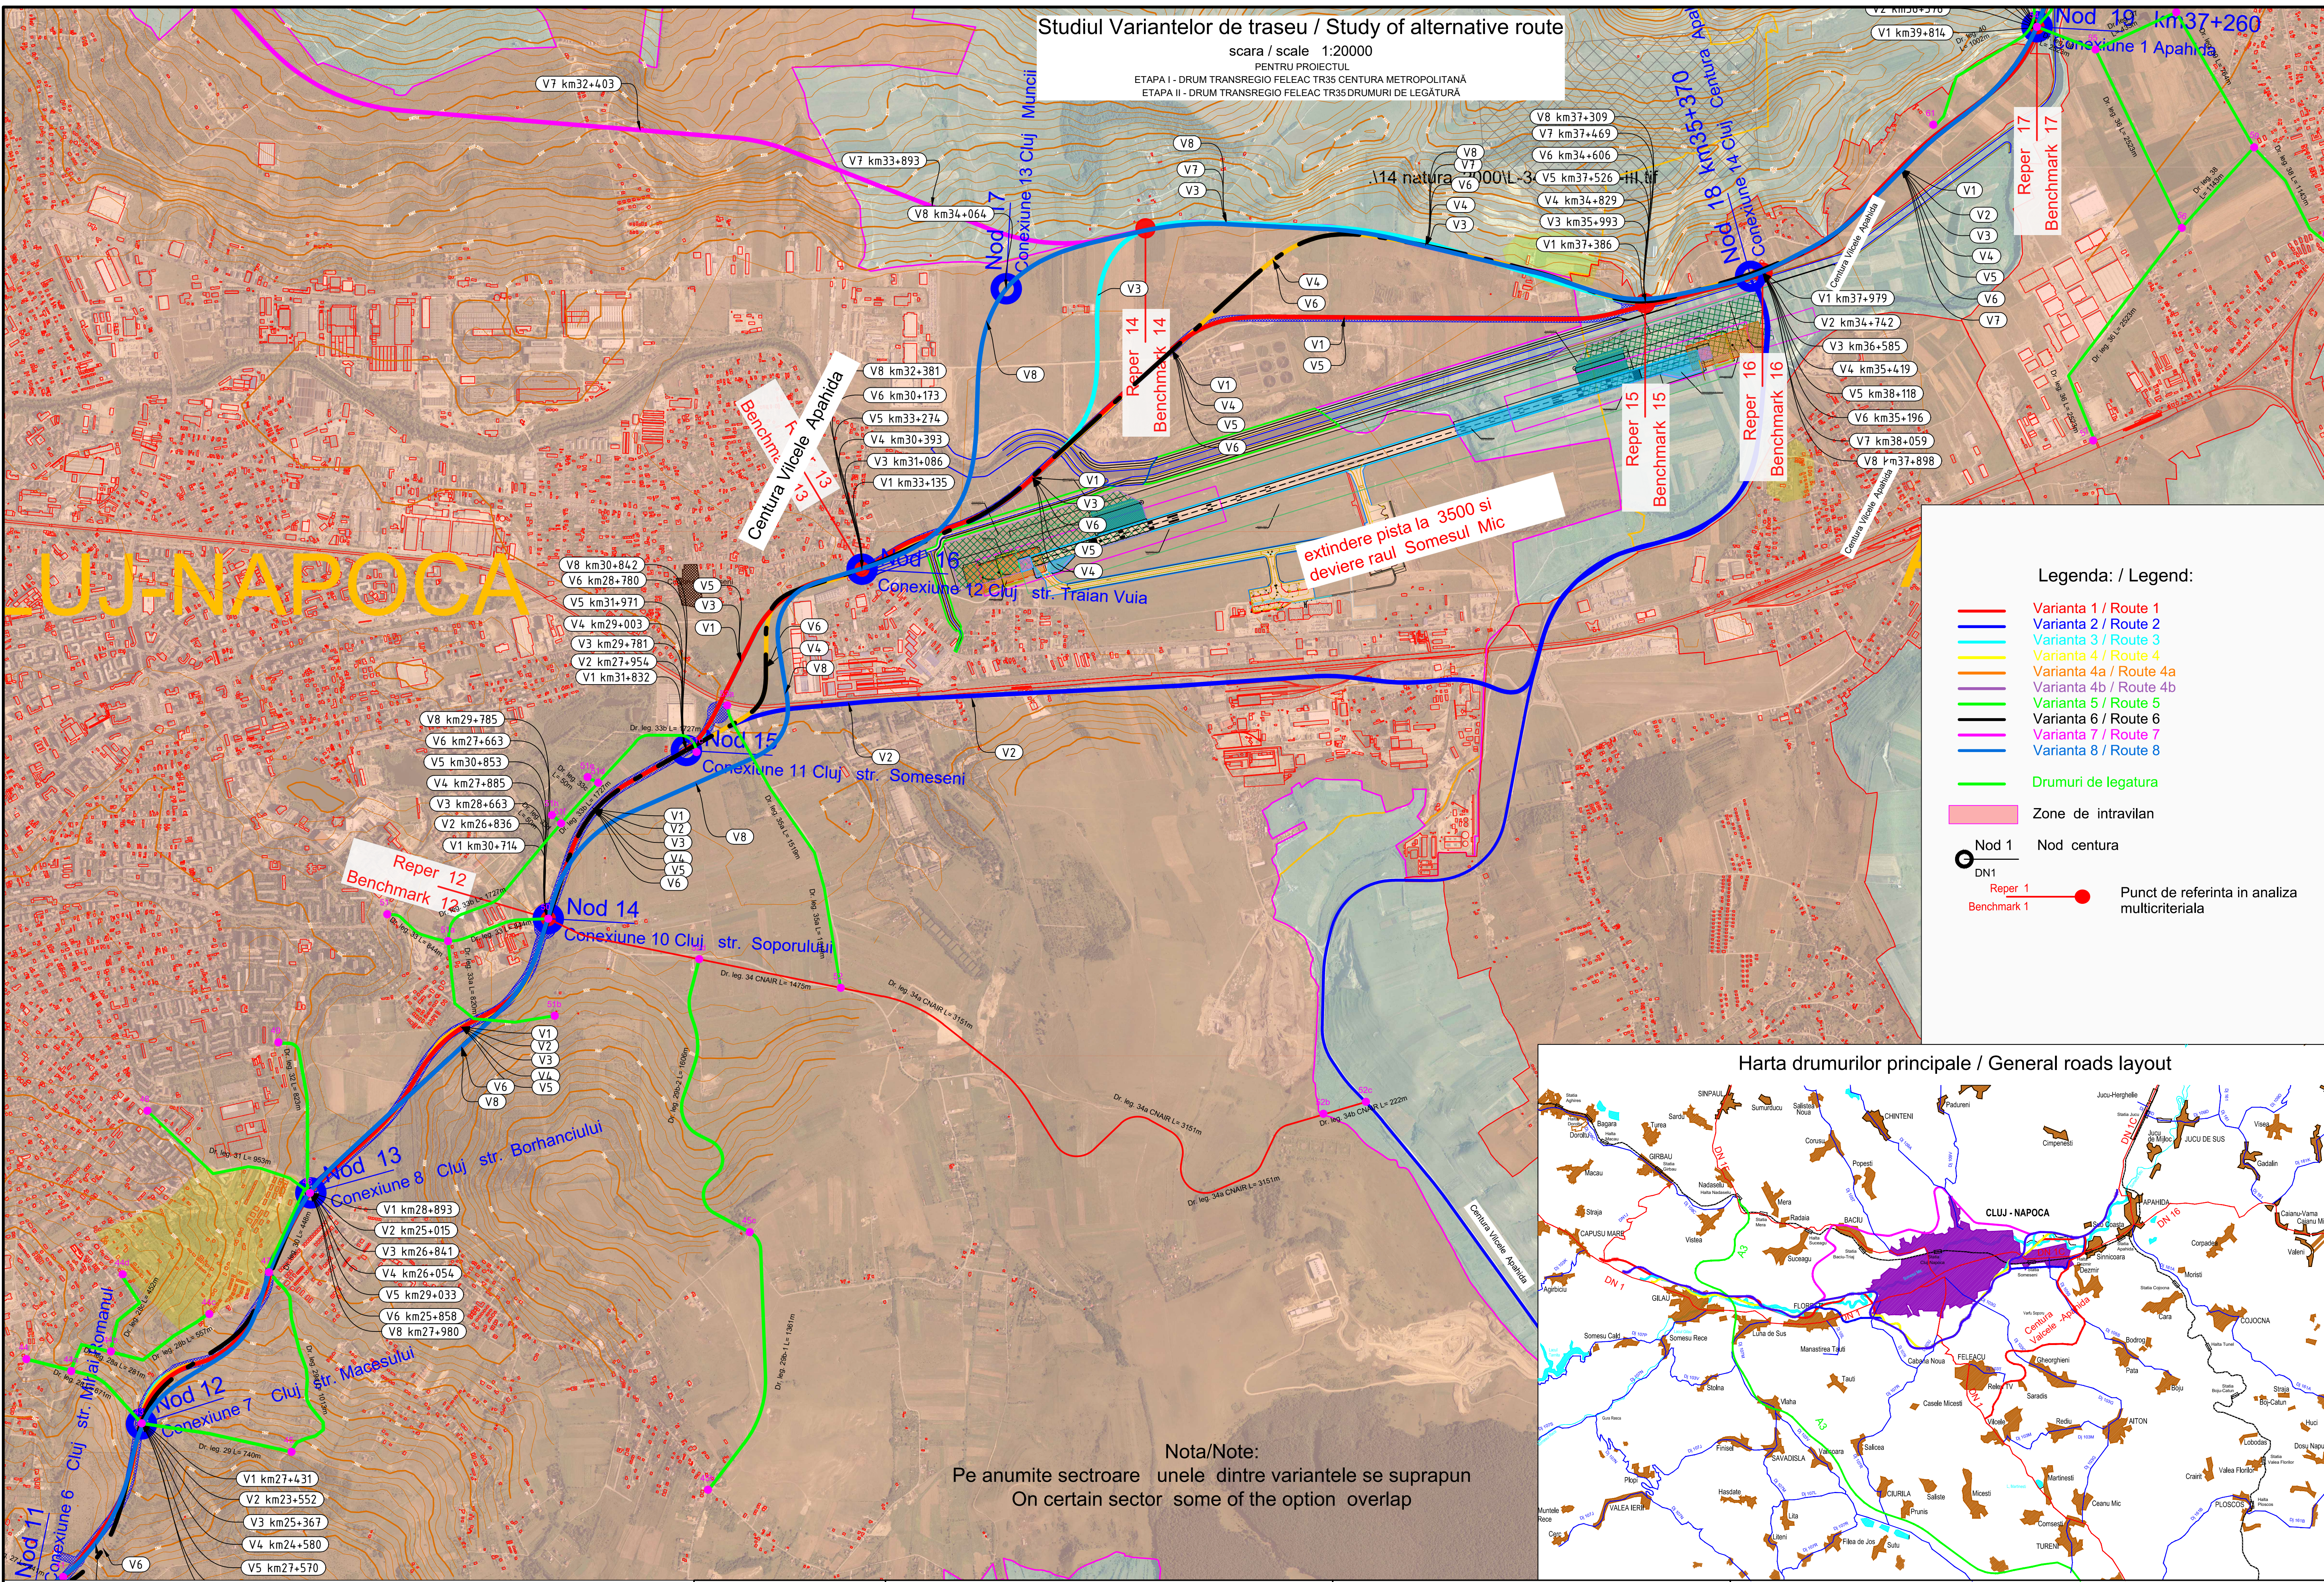

Legenda / Legend:

- Varianta 1 / Route 1
- Varianta 2 / Route 2
- Varianta 3 / Route 3
- Varianta 4 / Route 4
- Varianta 4a / Route 4a
- Varianta 4b / Route 4b
- Varianta 5 / Route 5
- Varianta 6 / Route 6
- Varianta 7 / Route 7
- Varianta 8 / Route 8
- Drumuri de legatura
- Zone de intravilan
- Nod 1
- DN1
- Reper 1
- Benchmark 1
- Punct de referinta in analiza multicriteriala

Harta drumurilor principale / General roads layout

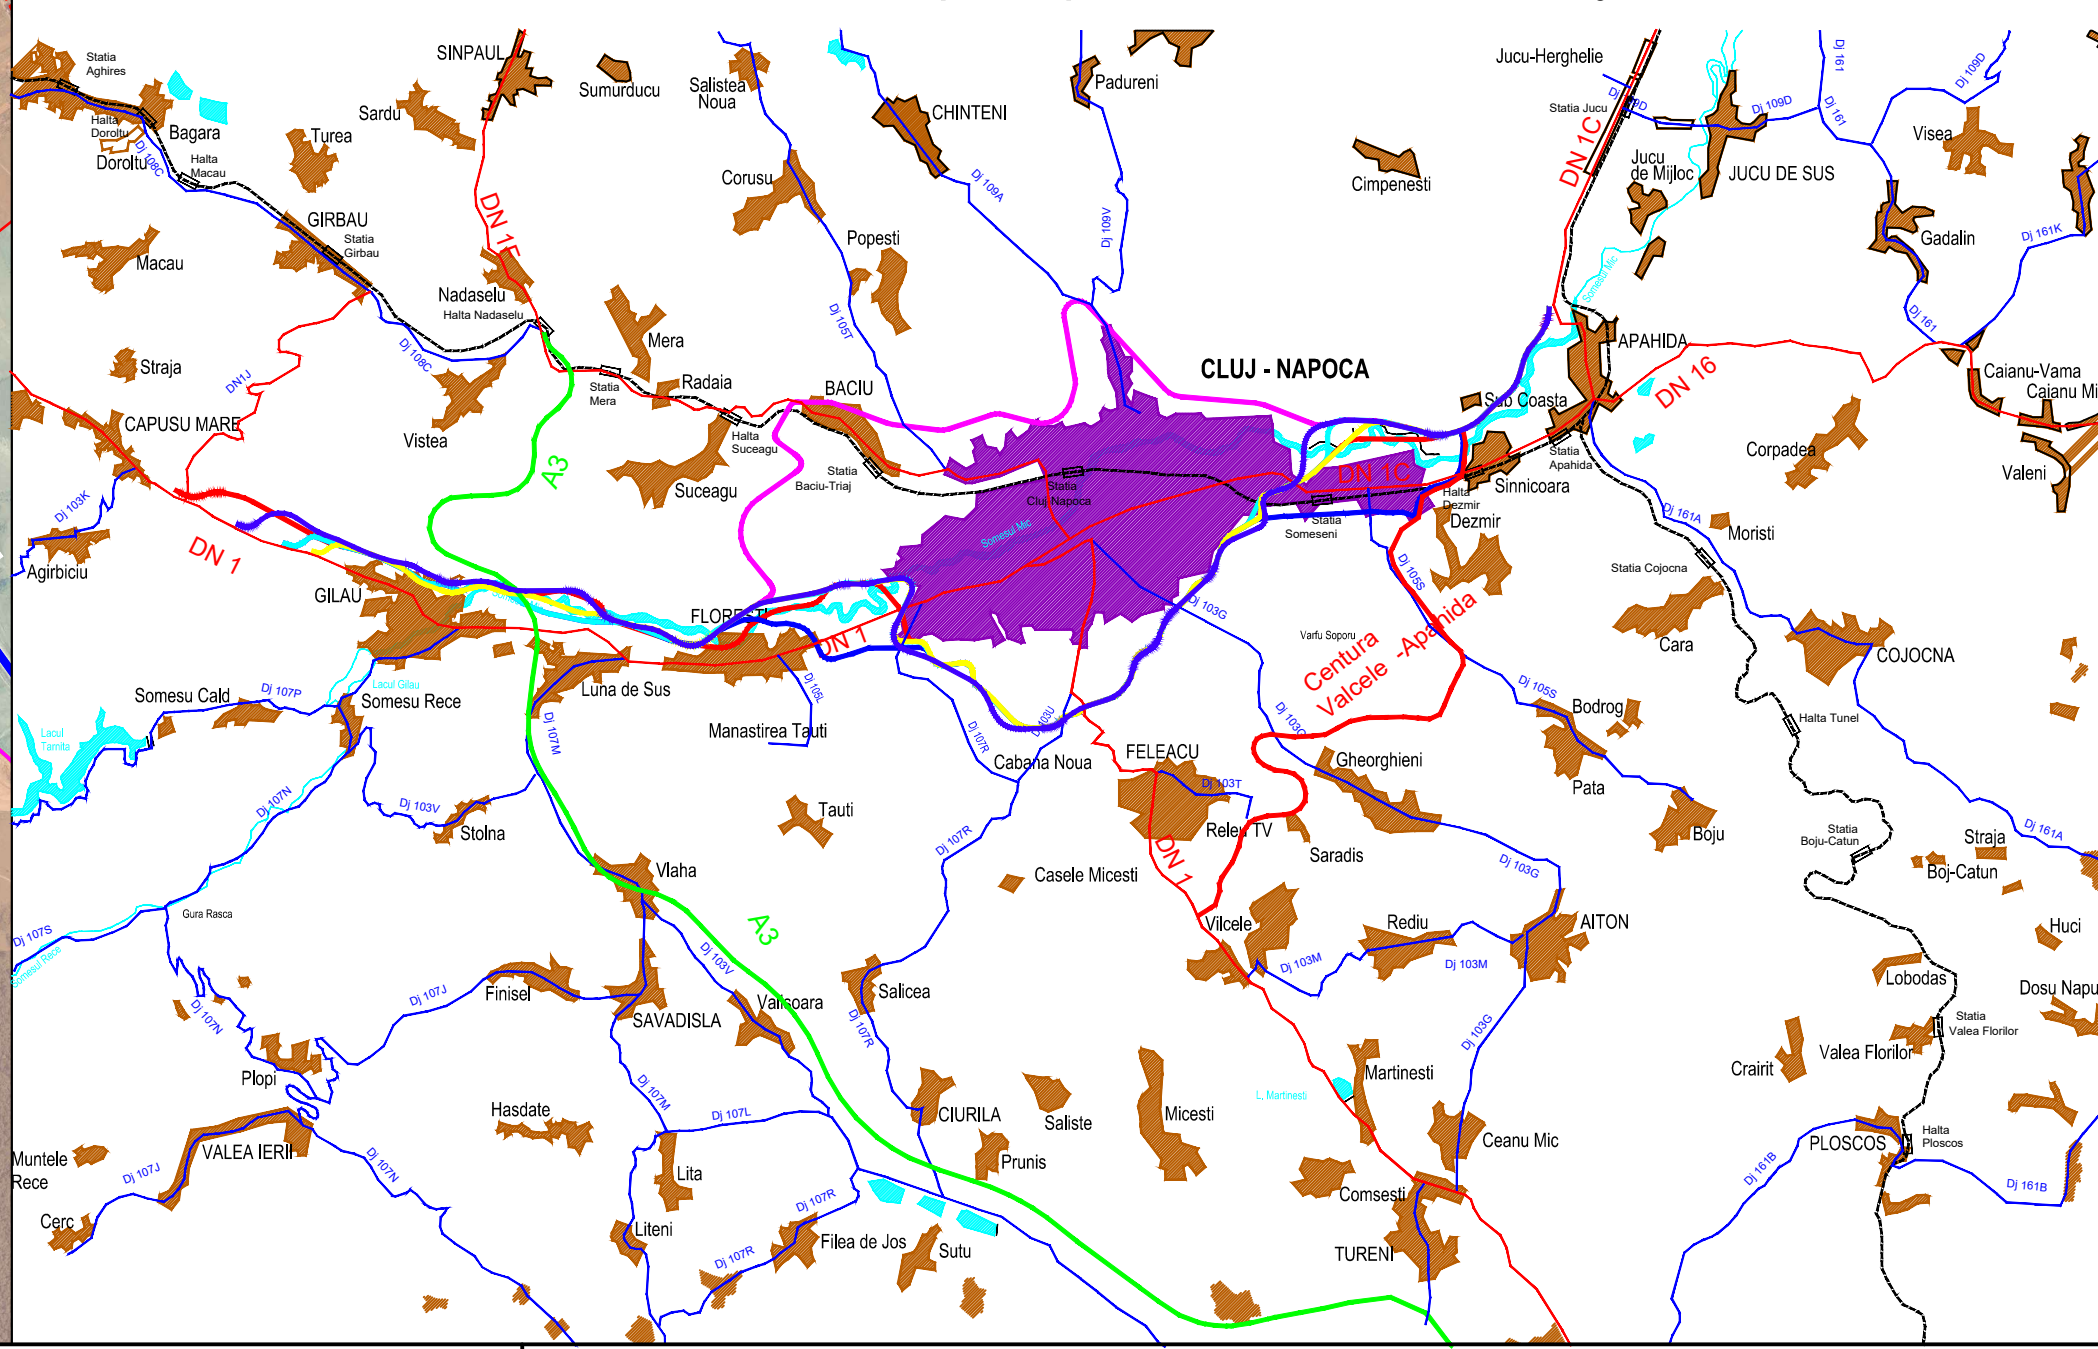

Nota/Note:  
Pe anumite sectoare unele dintre variantele se suprapun  
On certain sector some of the option overlap

**BENEFICIAR / EMPLOYER:**  
COMPANIA NATIONALA DE ADMINISTRARE A INFRASTRUCTURII RUTIERE  
**CNAIR**

**PROIECTAT / DESIGNER:**  
Asocierea: TRANSINVEST BUDAPEST Kft  
SPECIALTÉRV ÉPITOMÉRNOKI Kft  
EXPLAN S.R.L.  
CADSIL S.R.L.  
**LIDER:**  
S.C. EXPLAN S.R.L. str. Mărginaş nr. 21.C1,  
Cluj-Napoca, jud. Cluj, C.U.I: RO16583121

**Transinvest Budapest**  
**explan**  
**SPECIALTÉRV ÉPITOMÉRNOKI KFT.**  
**CADSIL**

**TITLU PROIECT / PROJECT TITLE:**  
STUDIUL DE FEZABILITATE, PUZ ŞI DTAC PENTRU PROIECTUL  
ETAPA I - DRUM TRANSREGIO FELEAC TR35 CENTURA METROPOLITANĂ  
ETAPA II - DRUM TRANSREGIO FELEAC TR35 DRUMURI DE LEGĂTURĂ  
**Contractul nr. /Contract no. : 513405 din 30.10.2018**

**FAZA / PHASE:**  
RAPORT LUNAR nr. 02  
MONTHLY REPORT no. 02  
**Set proiect:** ing.eng. SILVIU TEGEZIU  
**Chief of project:** ing.eng. SILVIU TEGEZIU  
**Proiectant:** ing.eng. SILVIU TEGEZIU  
**Designer:** ing.eng. TUDOR TEGEZIU

**TITLU PLANSA / TITLE:**  
SCARA / SCALE: 1:20 000  
DATE / DATA: martie 2019

**VARIANTE DE TRASEU 1 - 8**  
**PLAN GENERAL**  
**OPTION ROUTES 1 - 8**  
**GENERAL LAYOUT**

SCHEMATIC DESIGNING ELEMENT DESCRIPTION NUMBER OF SHEETS BY

R	L	0	3	V	G	G	L	0	0	2	0
---	---	---	---	---	---	---	---	---	---	---	---