


Plan de situație Varianta - V1 / Layout plan Options -V1
de la km 30+000 la km: 33+000

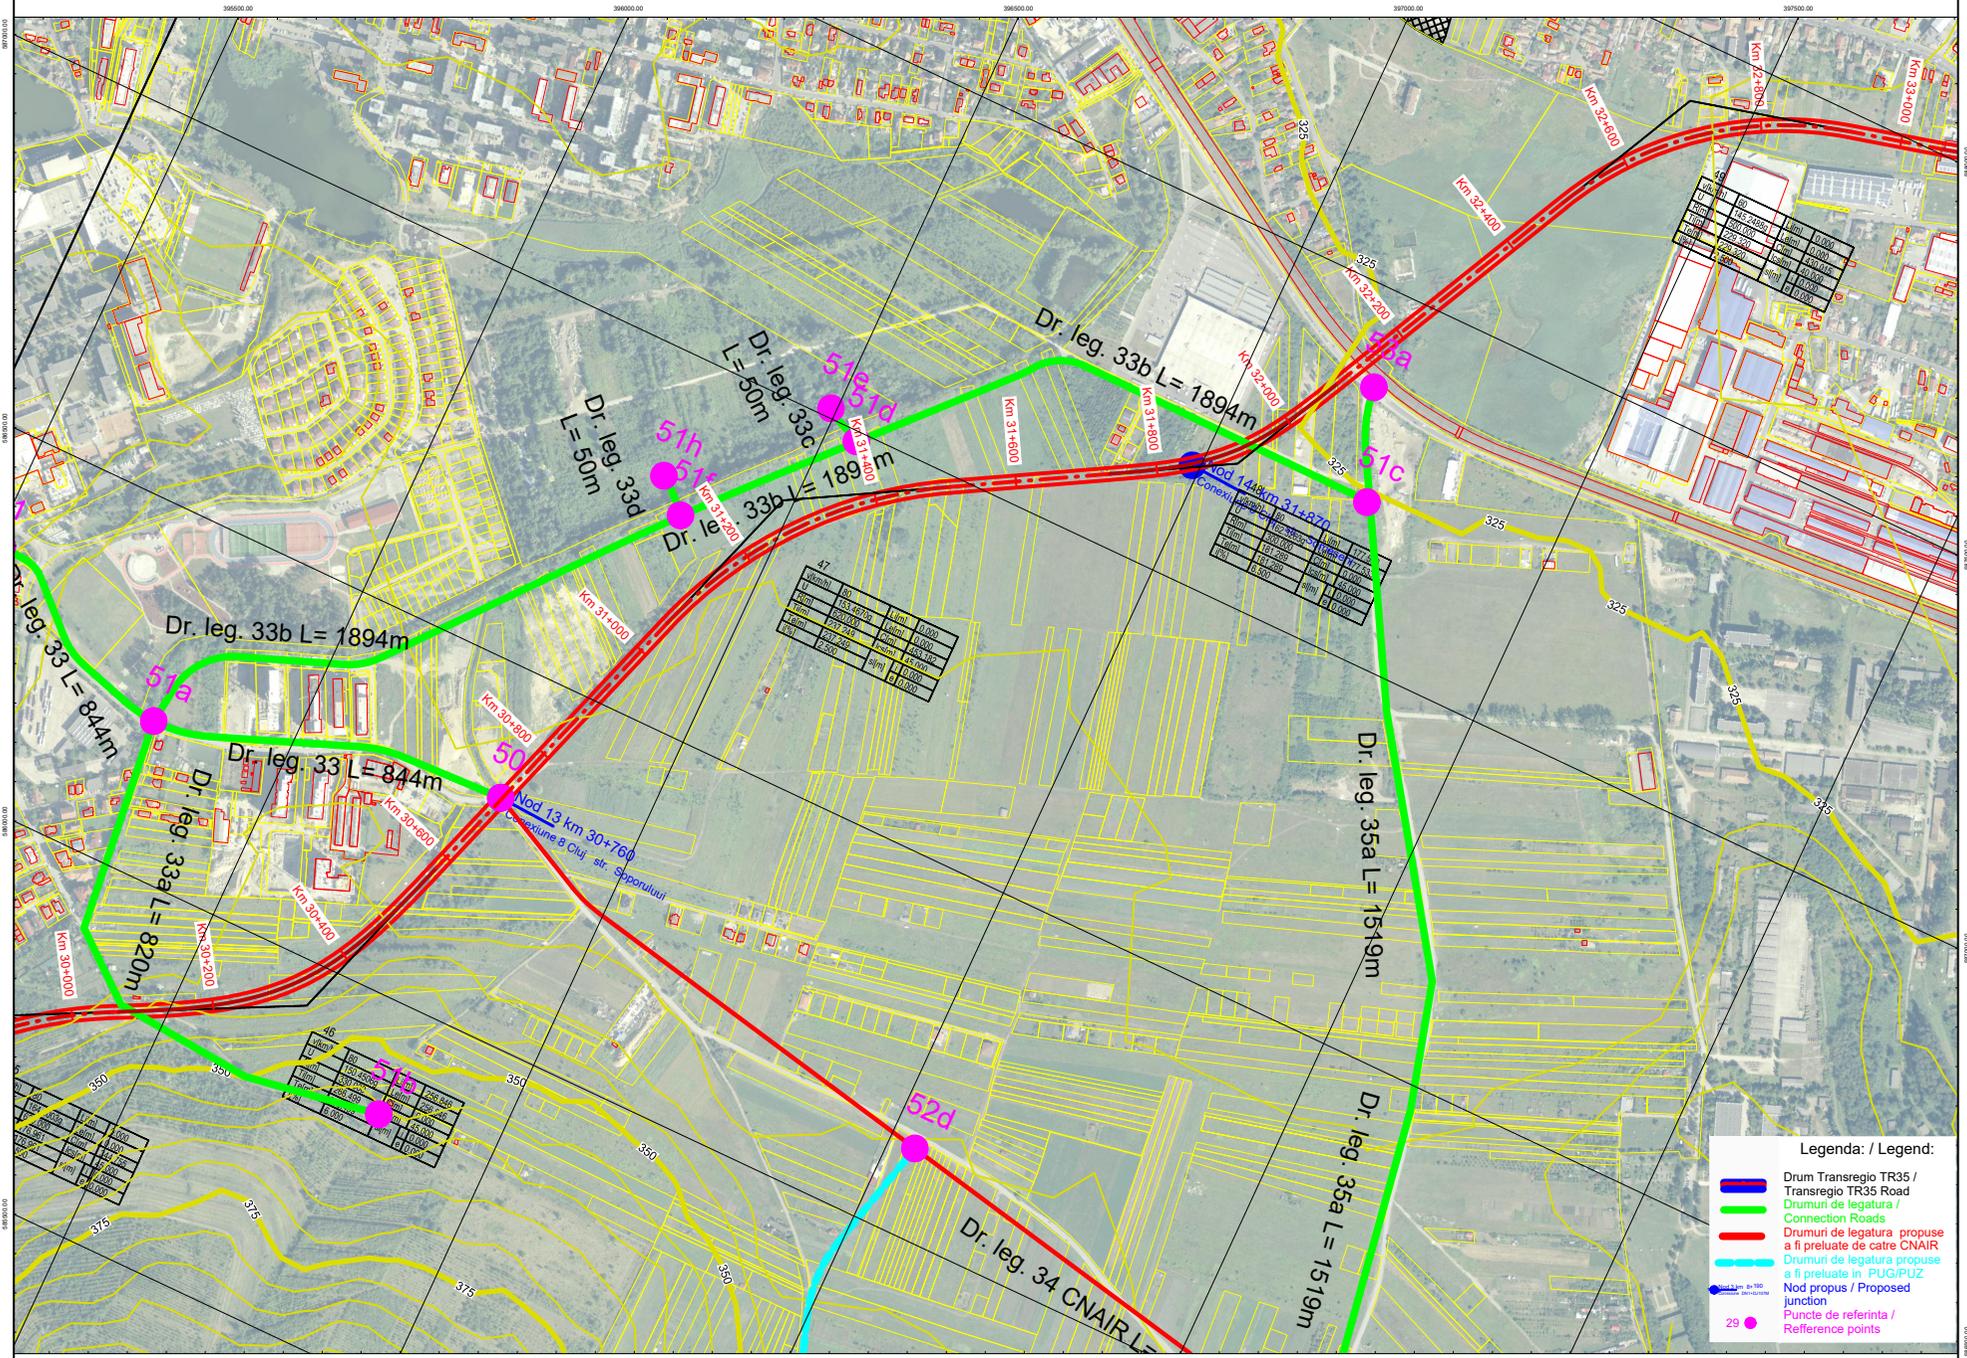

Tip	Clasa	Latime	Profil
Drum	DRUM LOCAL	6m	DRUM
Drum	DRUM LOCAL	6m	DRUM
Drum	DRUM LOCAL	6m	DRUM
Drum	DRUM LOCAL	6m	DRUM
Drum	DRUM LOCAL	6m	DRUM
Drum	DRUM LOCAL	6m	DRUM
Drum	DRUM LOCAL	6m	DRUM
Drum	DRUM LOCAL	6m	DRUM

- Legenda / Legend:**
- Drum Transregio TR35 / Transregio TR35 Road
 - Drumuri de legatura / Connection Roads
 - Drumuri de legatura propuse a fi preluate de catre CNAIR
 - Drumuri de legatura propuse a fi preluate in PUG/PUZ
 - Nod propus / Proposed junction
 - Puncte de referinta / Reference points